




Your complimentary use period has ended.
Thank you for using PDF Complete.

Click Here to upgrade to Unlimited Pages and Expanded Features

COMPLETION PLAN FOR FIRST FLOOR OF NEW MATERNITY WARD AT DIST. HOSPITAL MANANTHAVADY GP

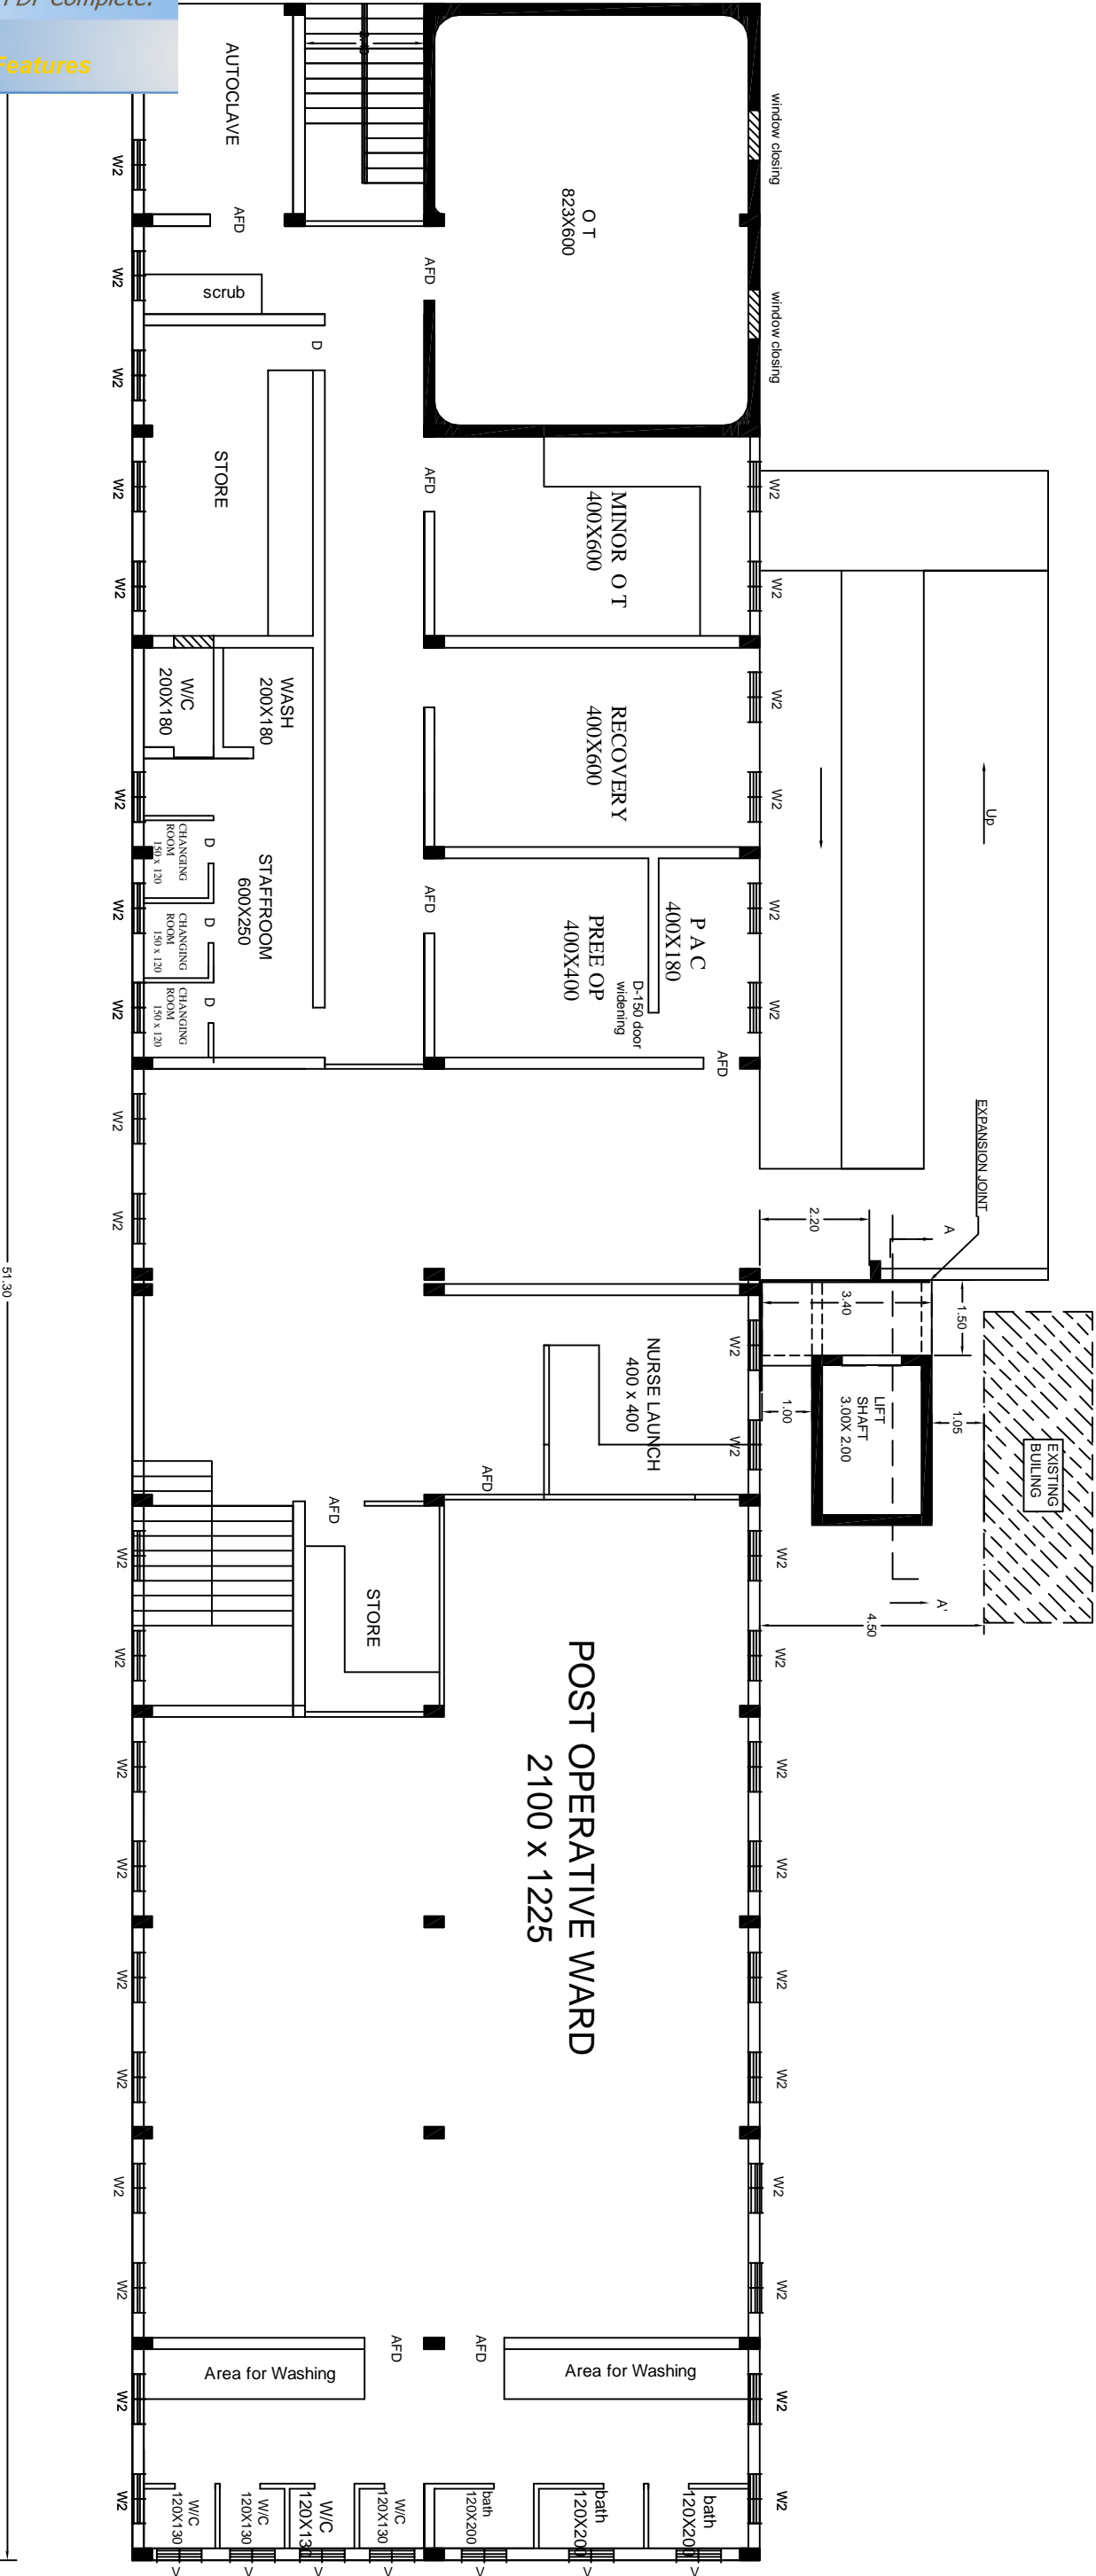

FIRST FLOOR- MATERNITY BLOCK PLAN

PLINTH AREA -645.86 M2