

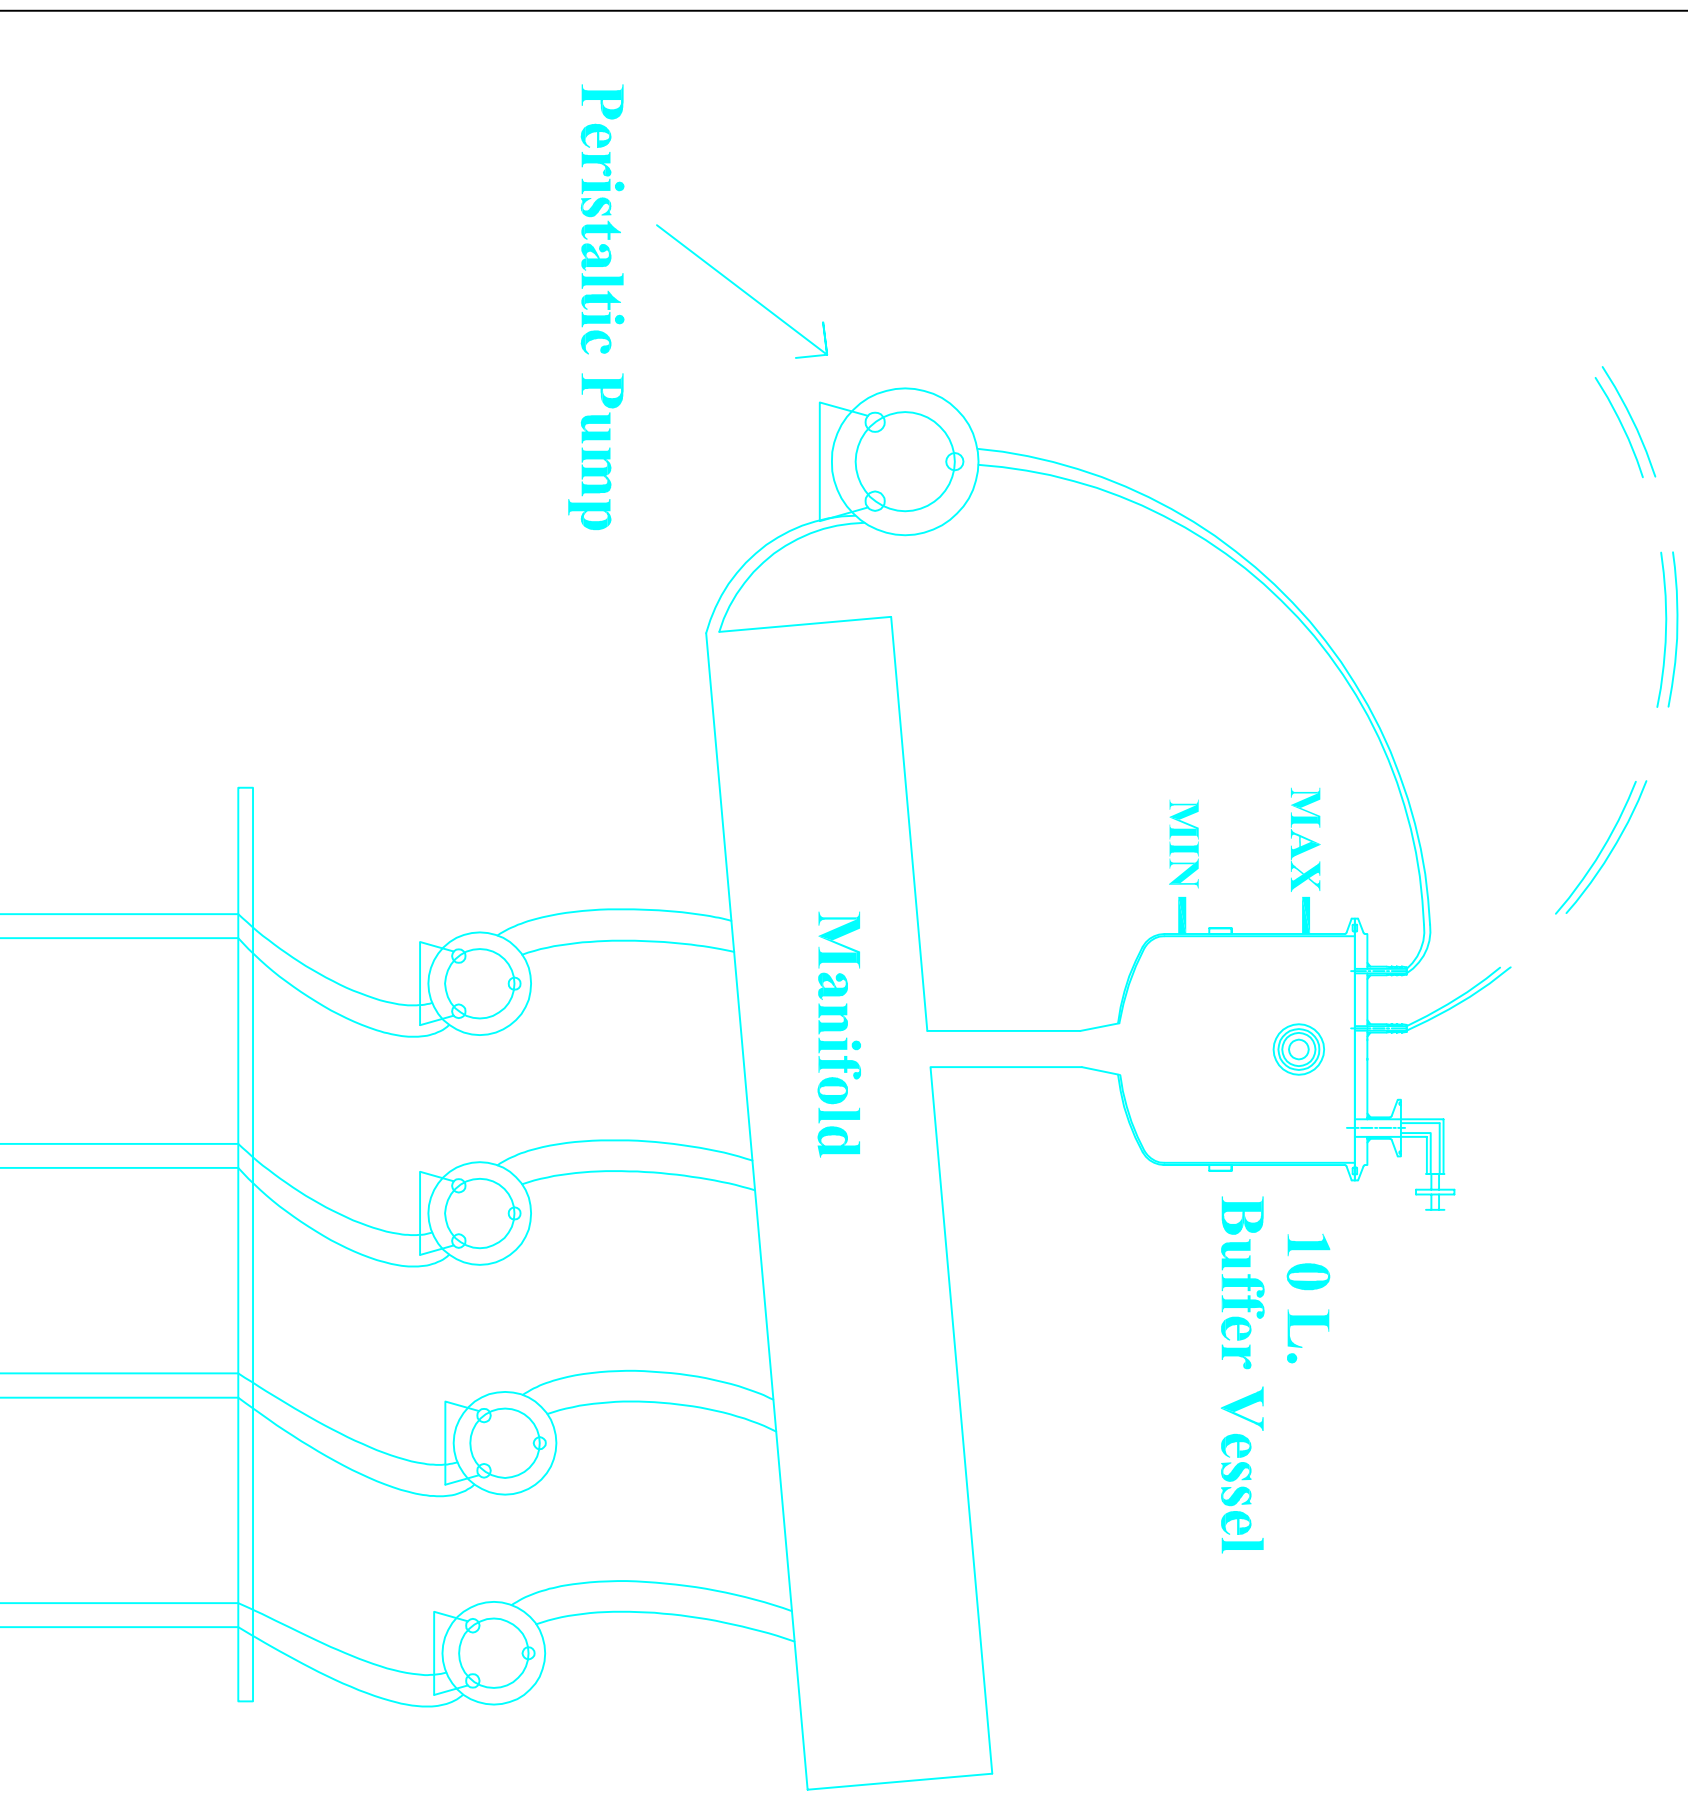


GOLD ROOM

OUT OF FOUR BAGS, THREE WILL BE SHIFTED TO COLD ROOM
AND ONE WILL SENT FOR FILLING; 40L FOR FILLING

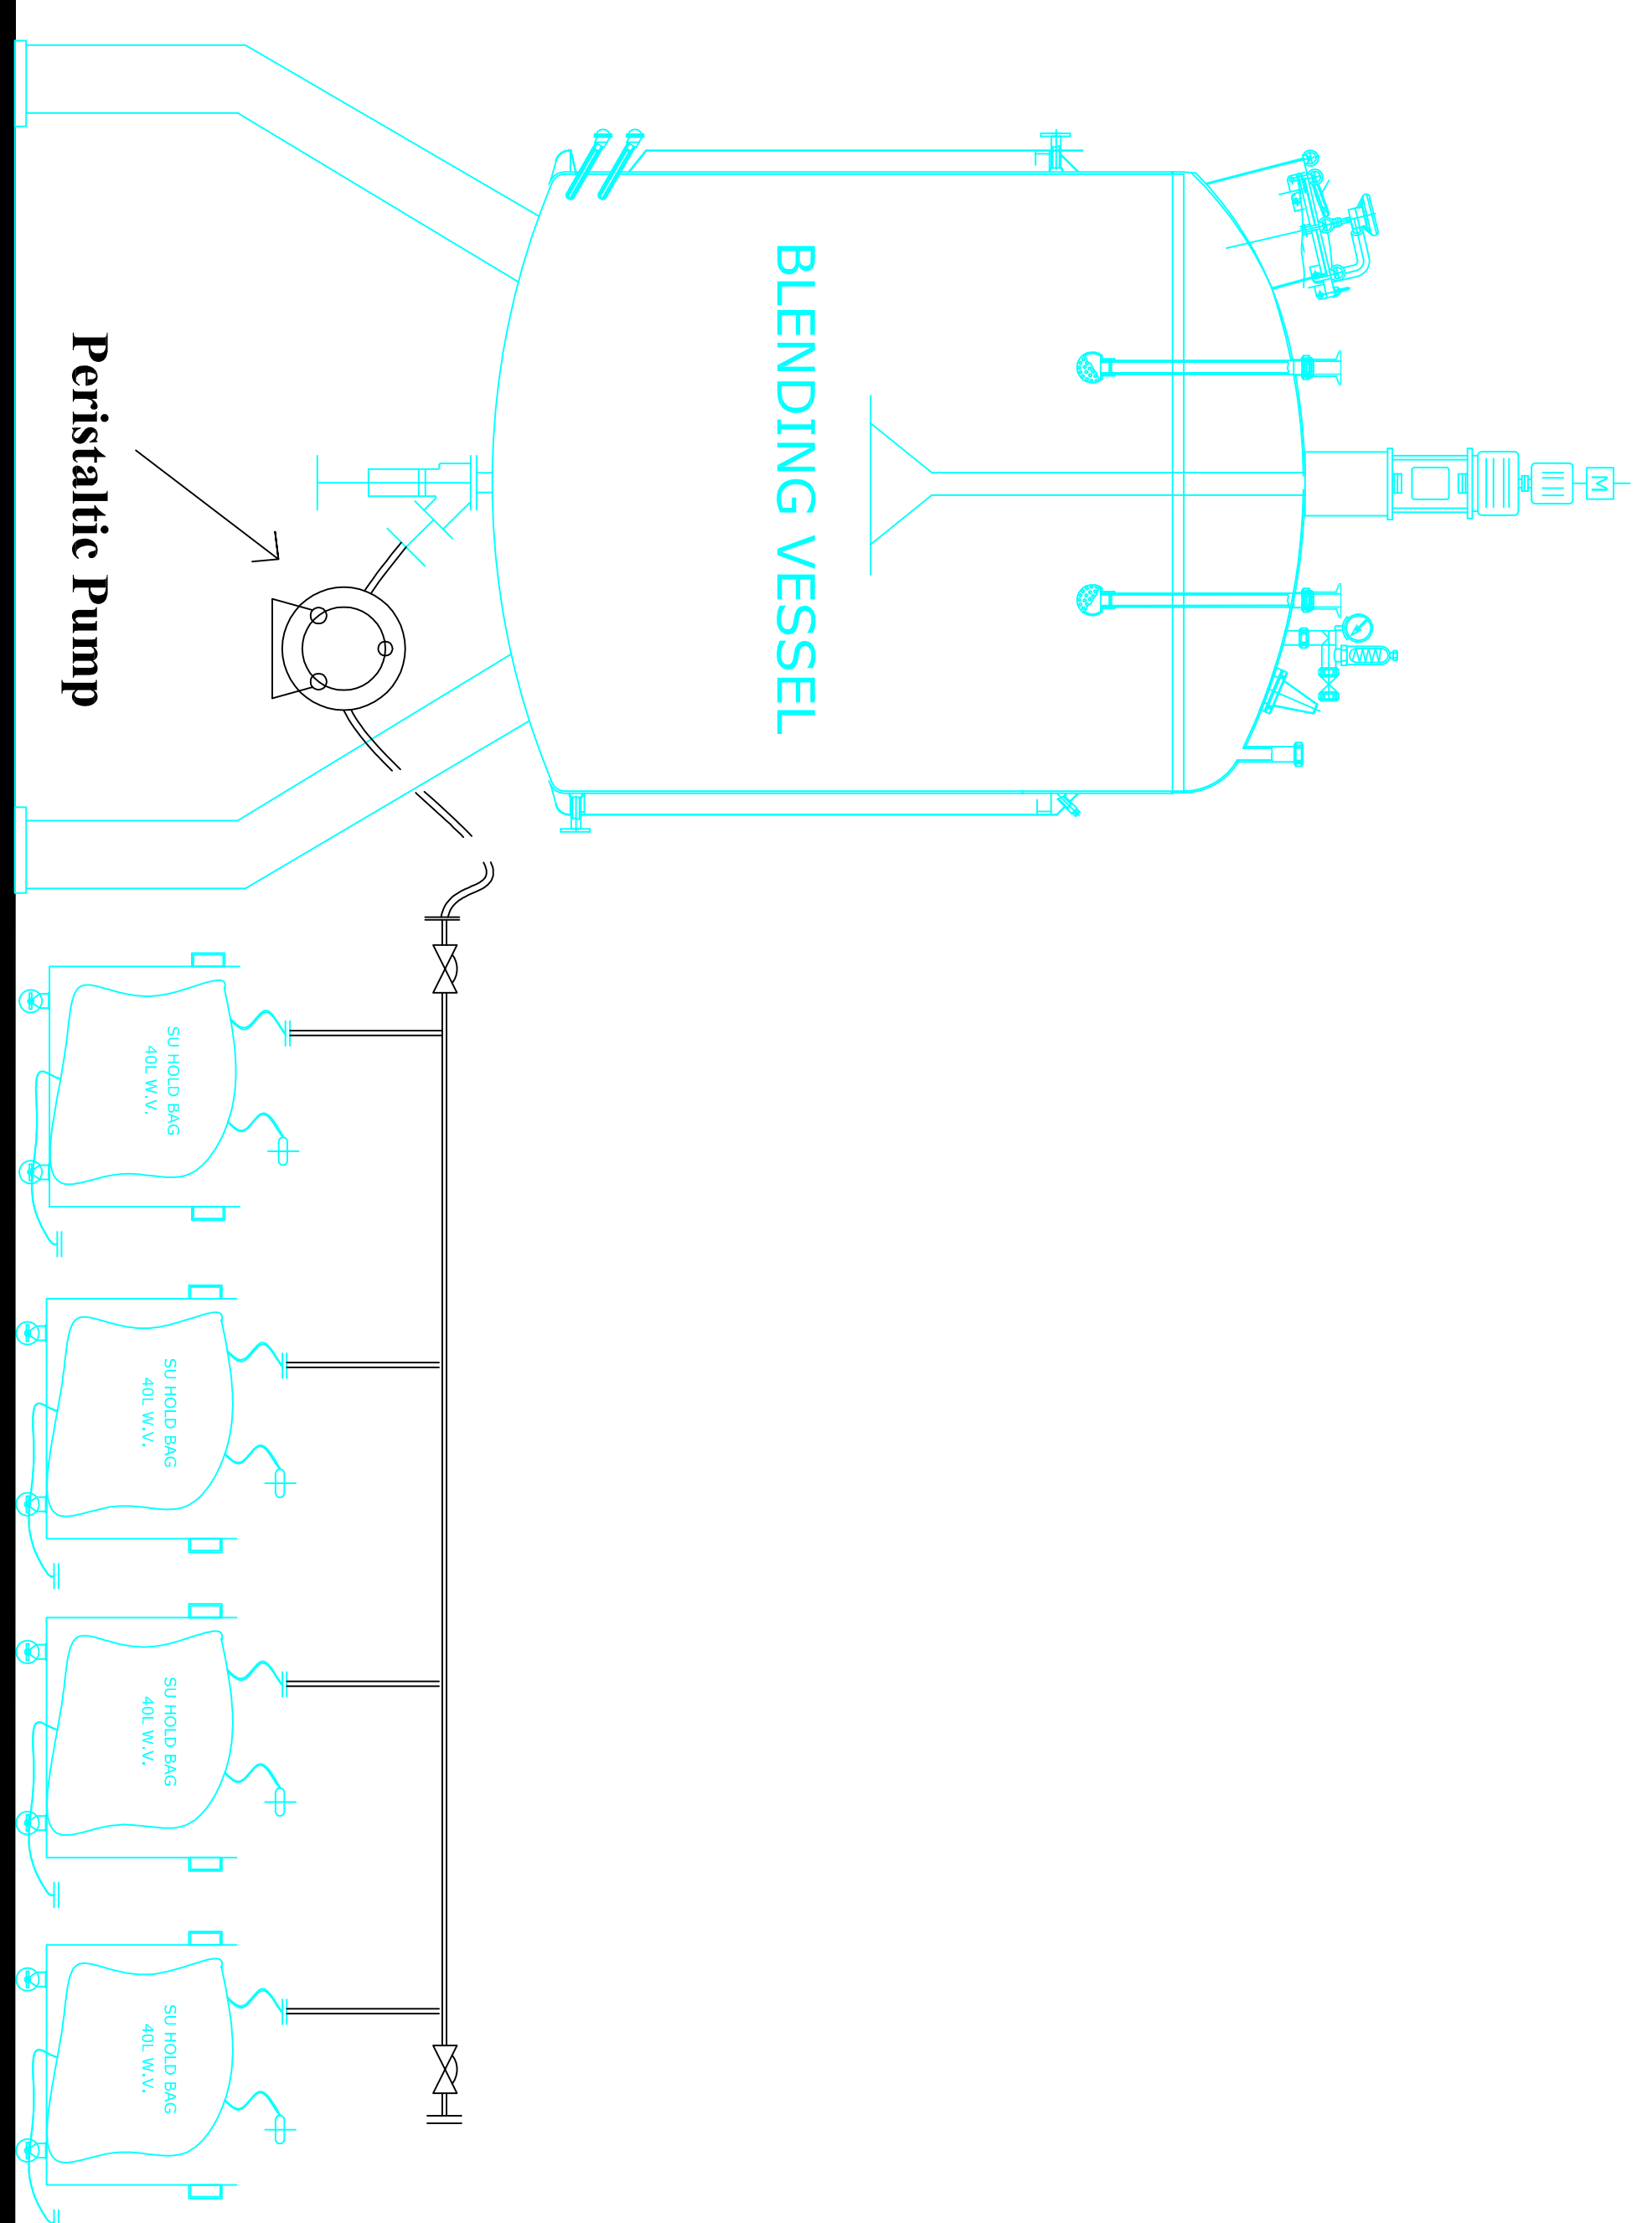

Recirculation from Manifold to Buffer Vessel

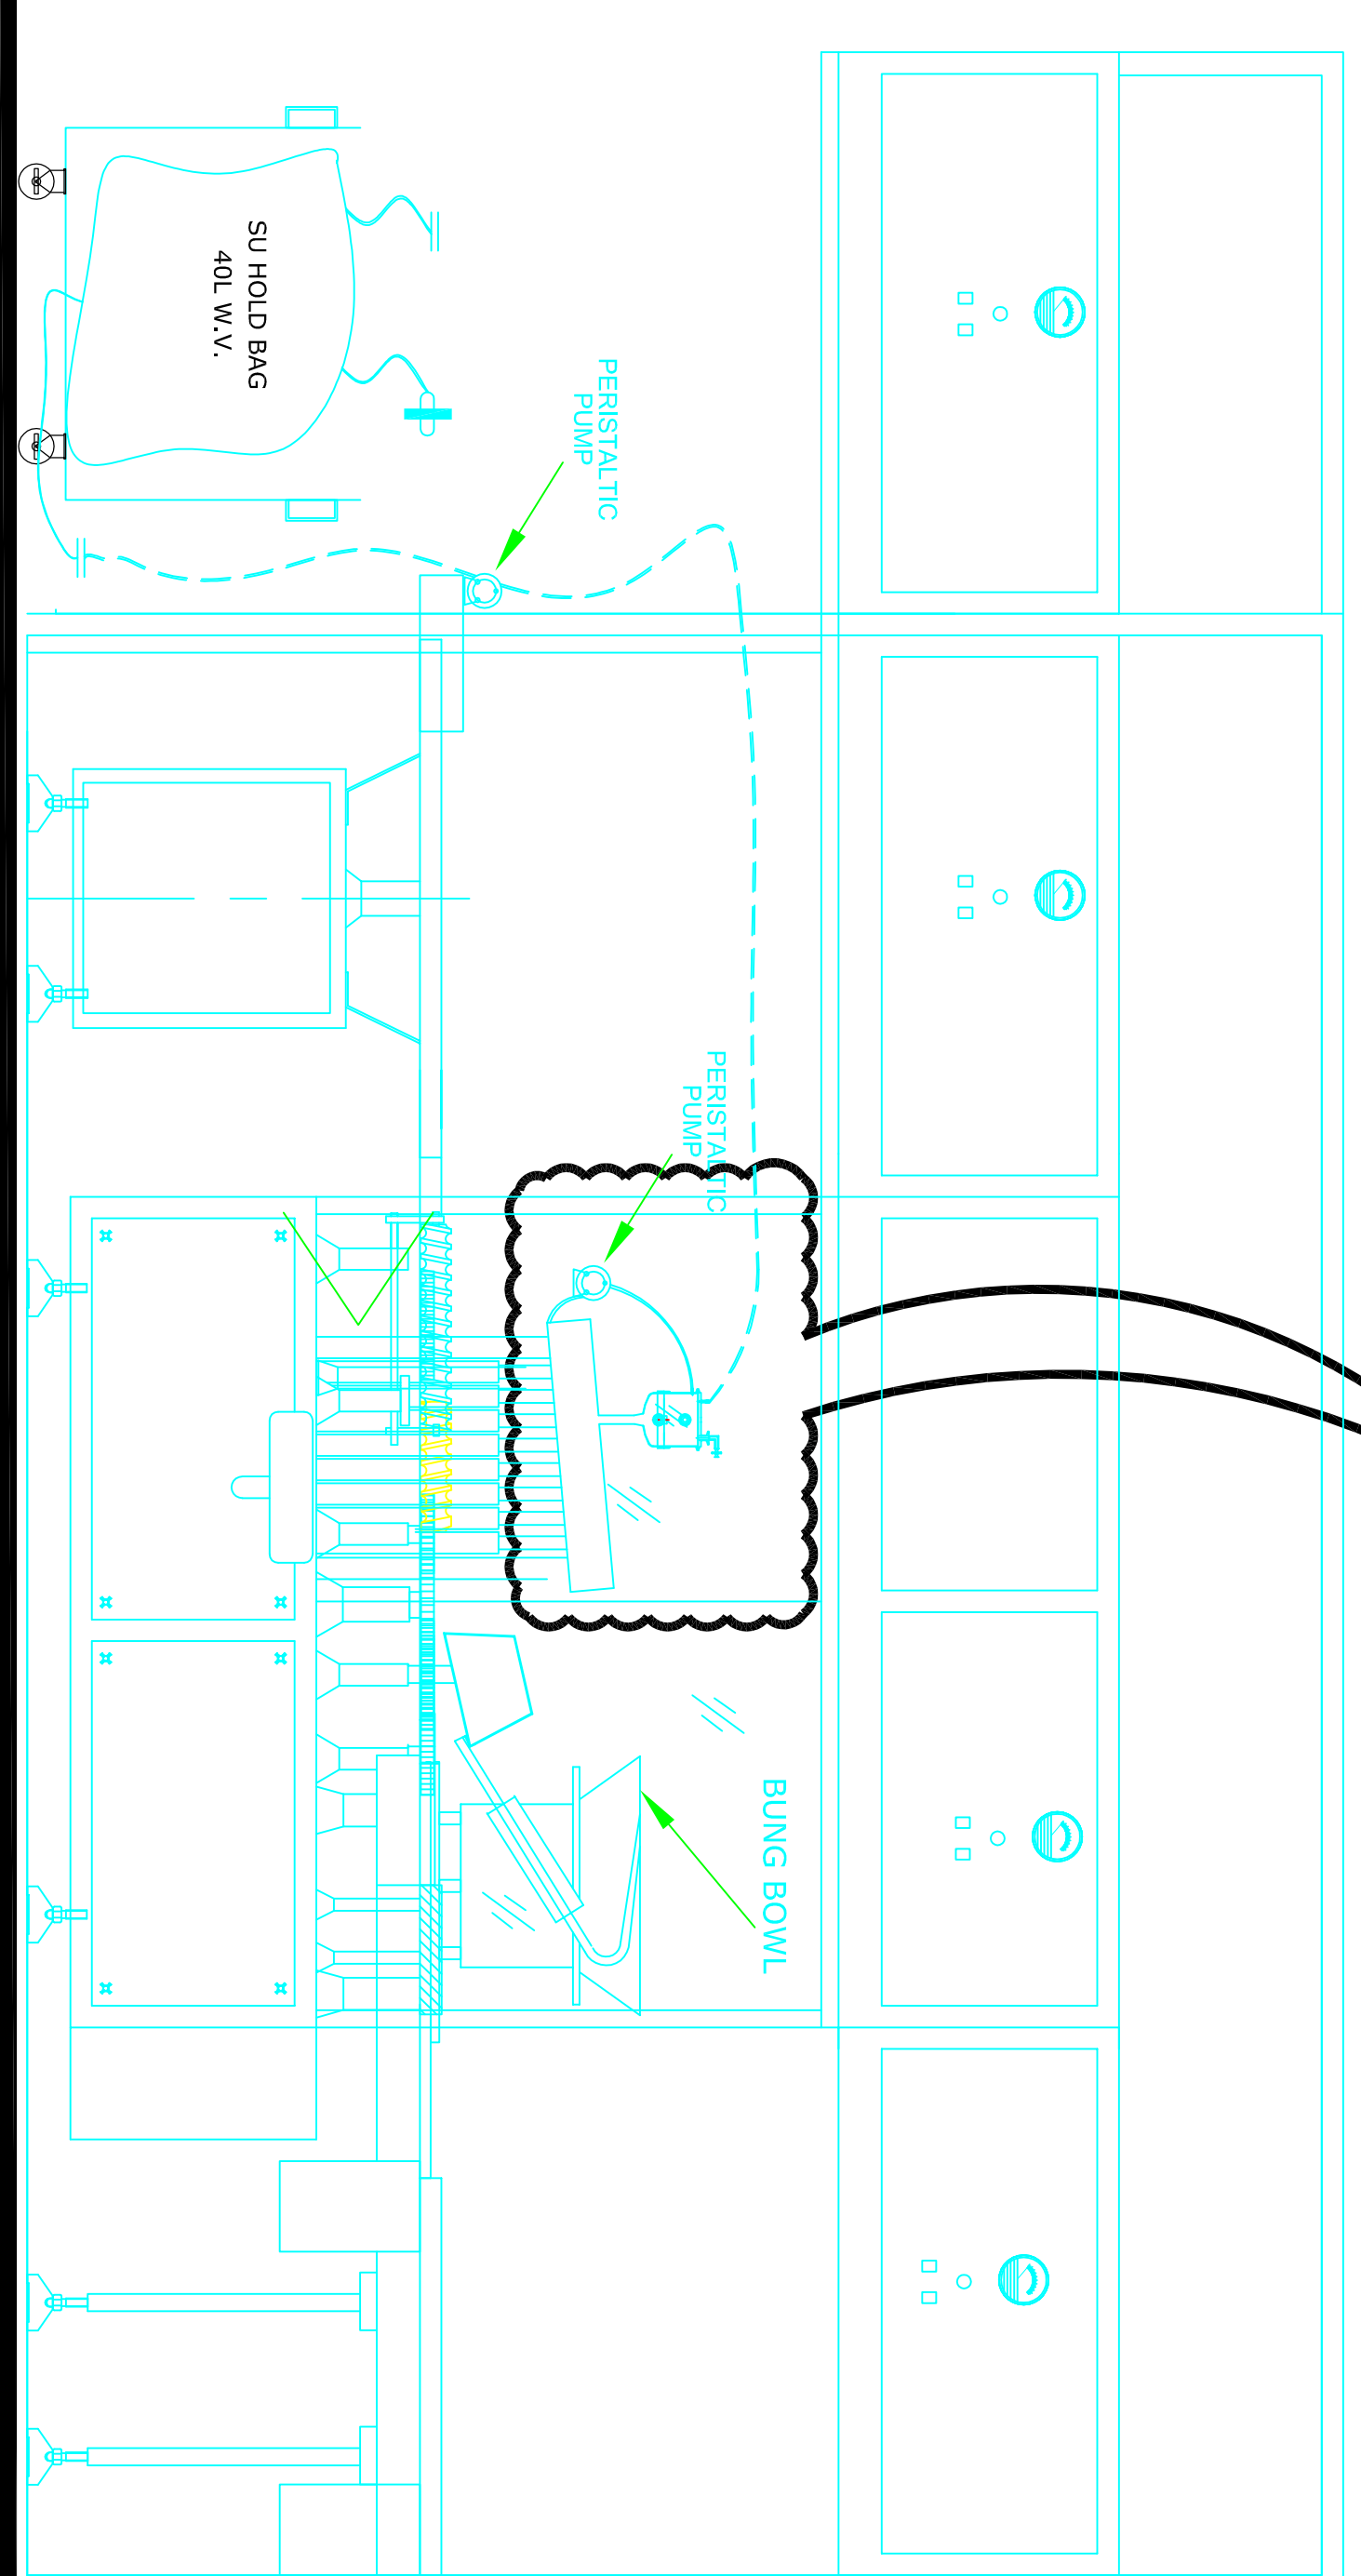

Vial Filling & Stoppering M/C

FOR INFORMATION ONLY

Rev.	Date	Changed	Checked	Kind of revision	No. Of Prints	Date	Issued To

File name :	
Originated From Drg. No :	
Project:	Project No.:

One pharmaplan®

HLL BIOTECH LIMITED, INTEGRATED VACCINES COMPLEX.	120310	NNE Pharmaplan India Limited #12, Achlax Shetty Layout, Bangalore - 560 080., INDIA.
	Location	

CHENGALPATTU

Description:		Date	Name
	Drawn	26.08.2013	PSJH
	Checked	26.08.2013	MY

Approved	26.08.2013	VKKA
Scale: NTS	Units : mm	Size : A4
Drawn by: _____	Checked by: _____	Issued by: _____

00	Rev
Drawing no: NP/120310/EP(PID)/F1-VFS-01	
SU BAG 10 FILLING LINE GROUND FLOOR	