


AREA STATEMENT
GROUND FLOOR = 553.7 SQ.M (5959.9 SQ.FT)

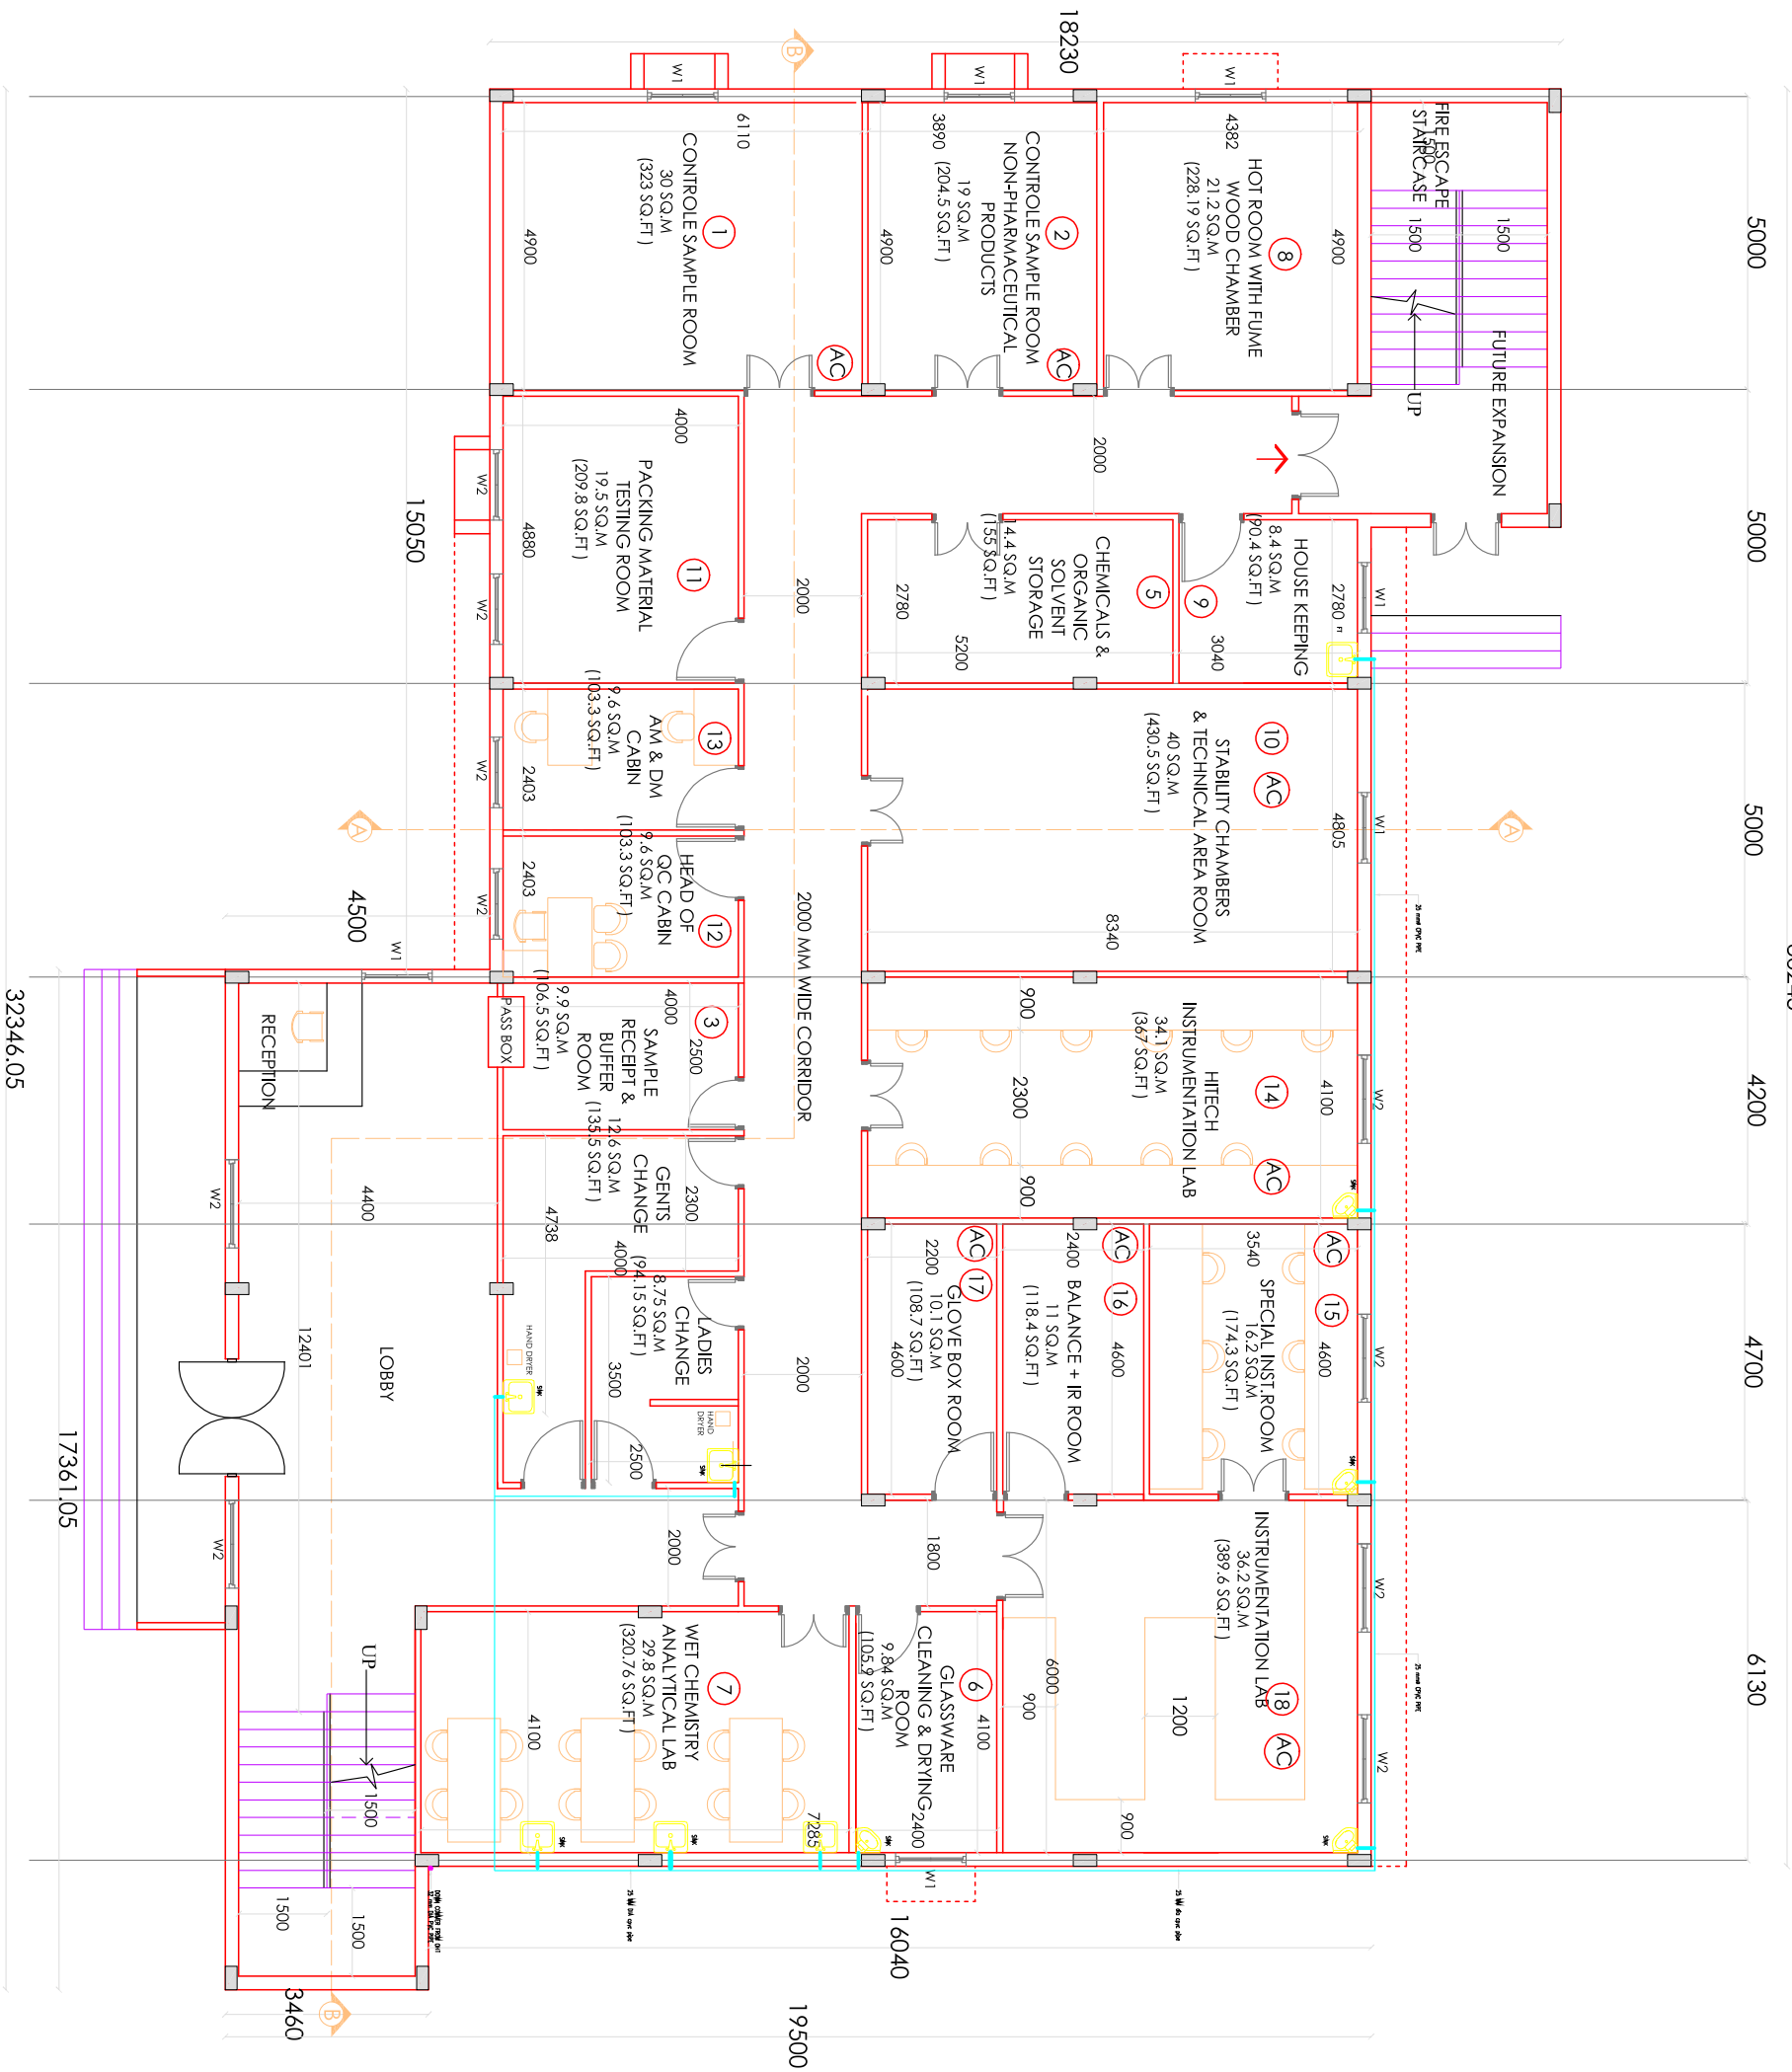

LEGEND

- 2.0 Mm wide door
- 2.0 Mm wide door

SEWE LINE LAYOUT