




PLAN VIEW

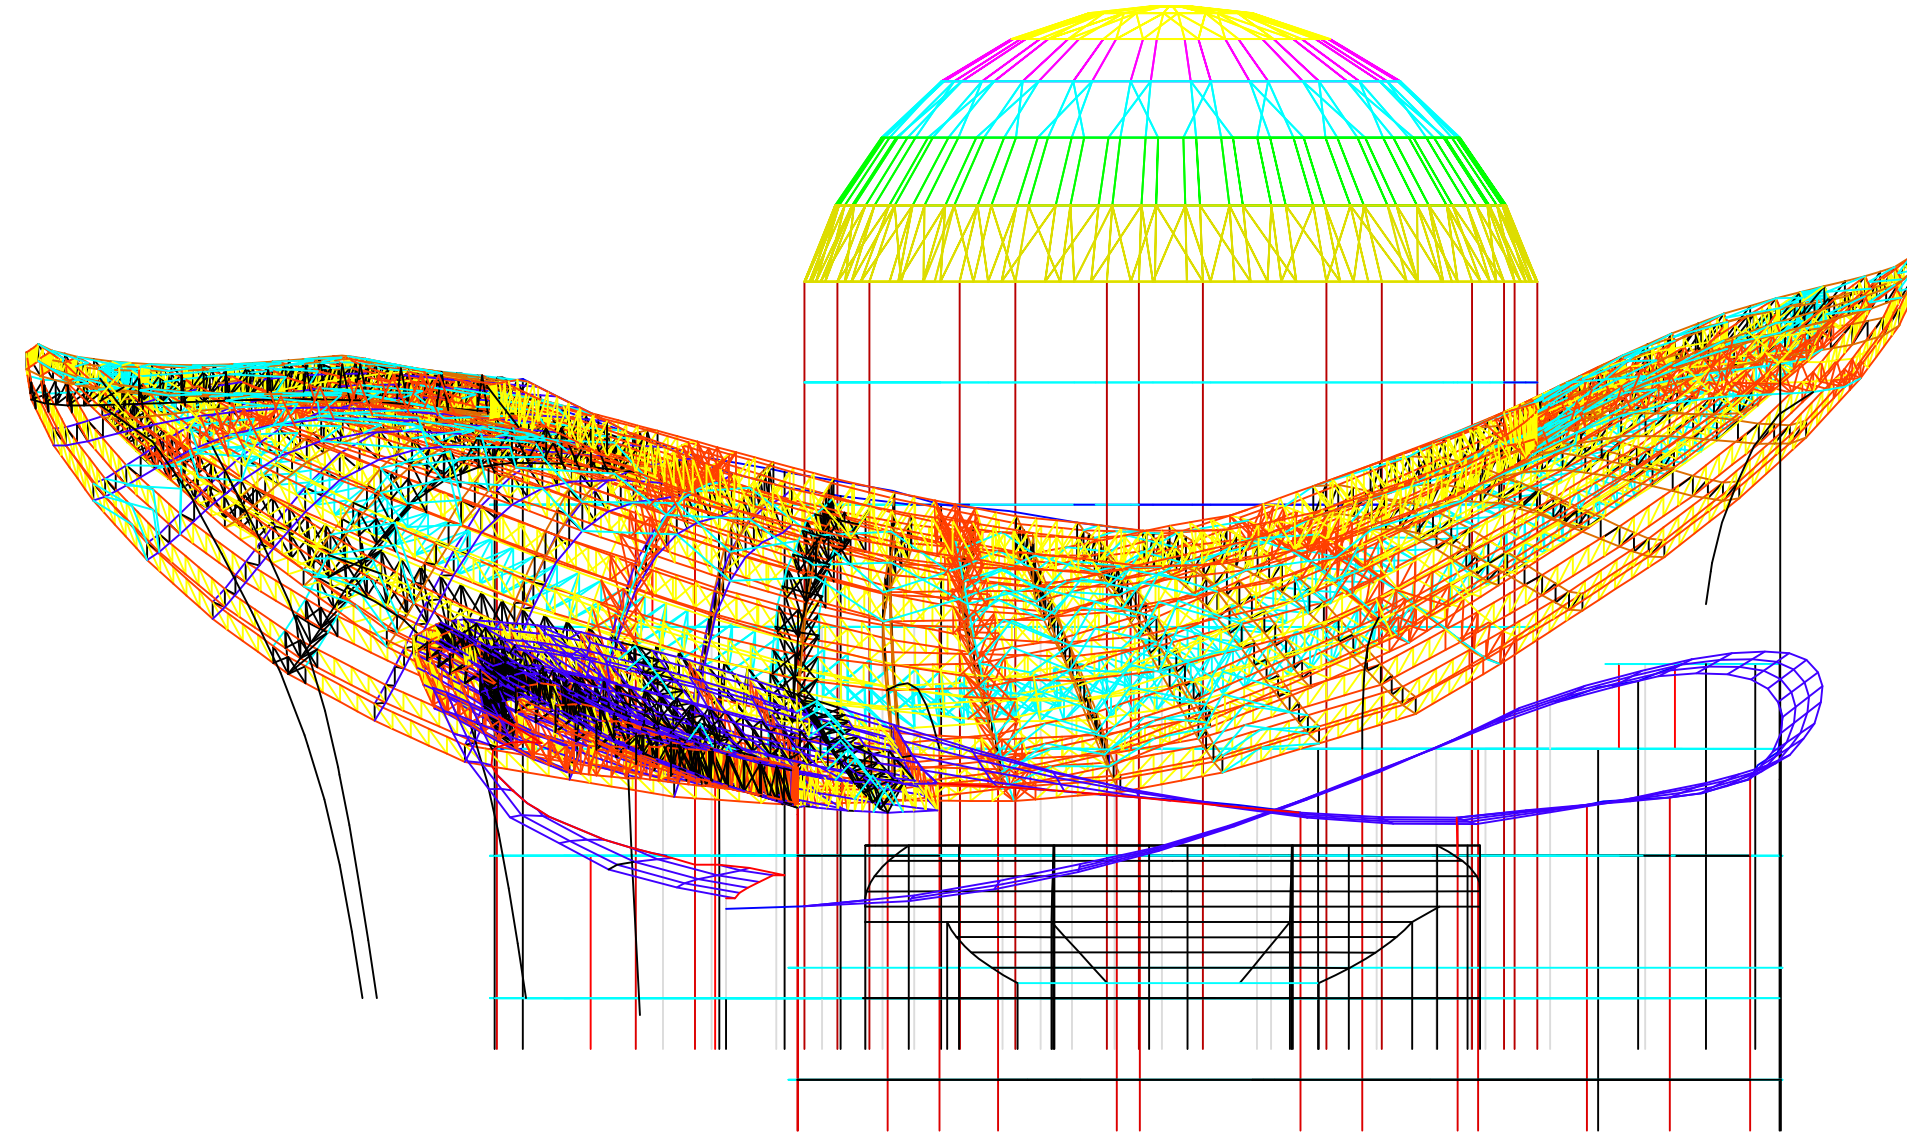

SIDE VIEW

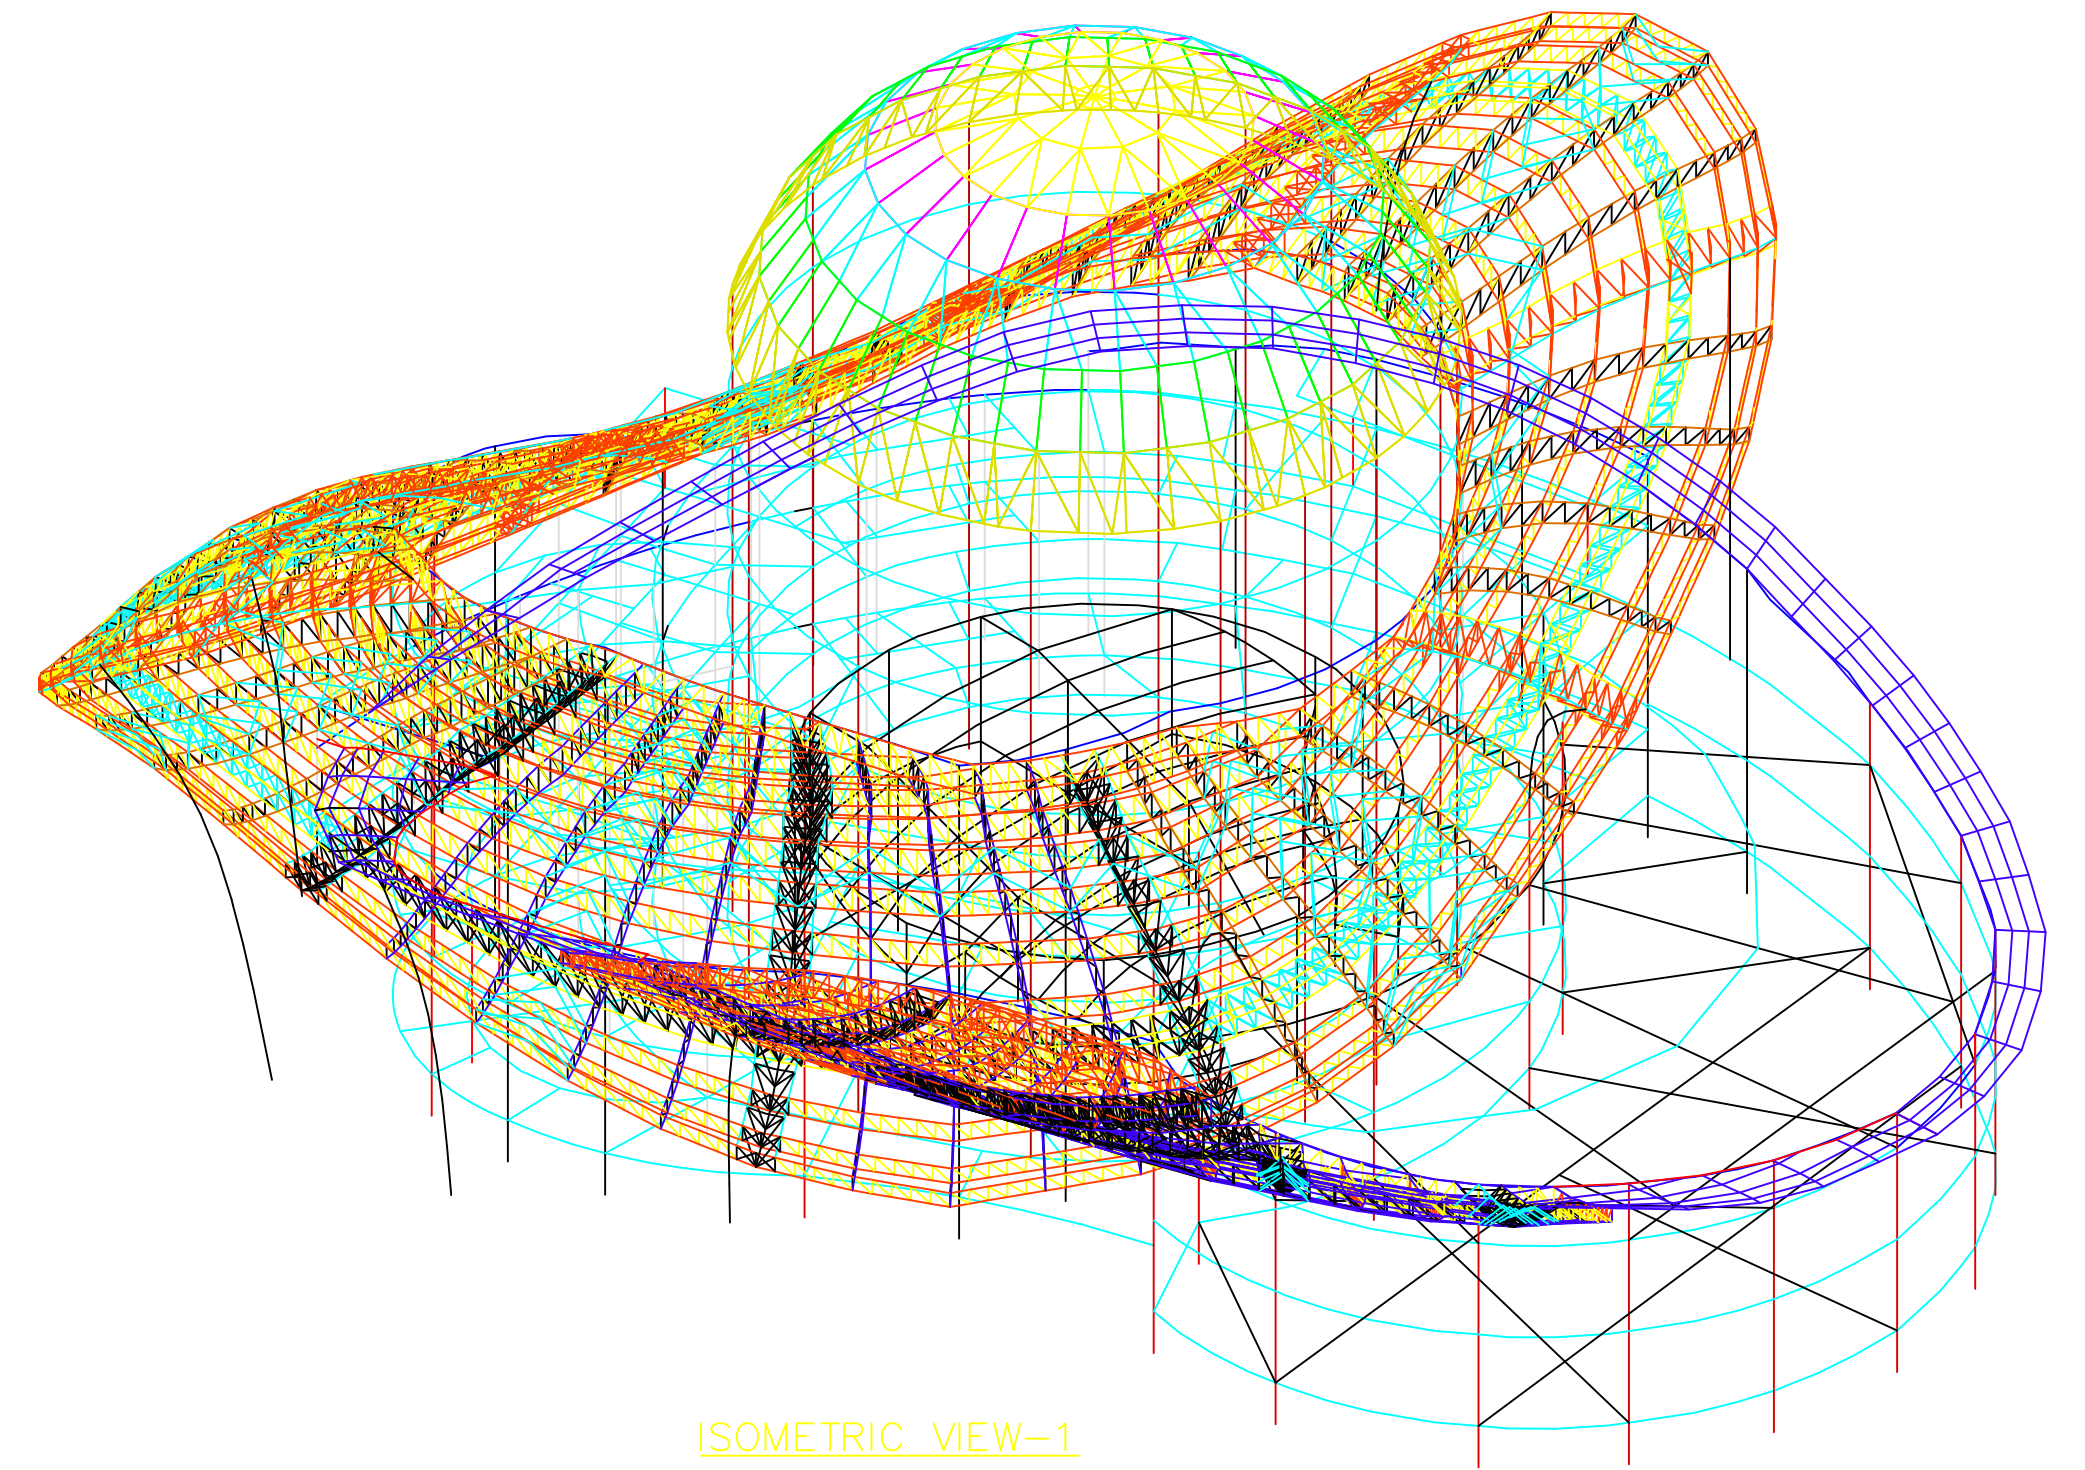


ISOMETRIC VIEW-1

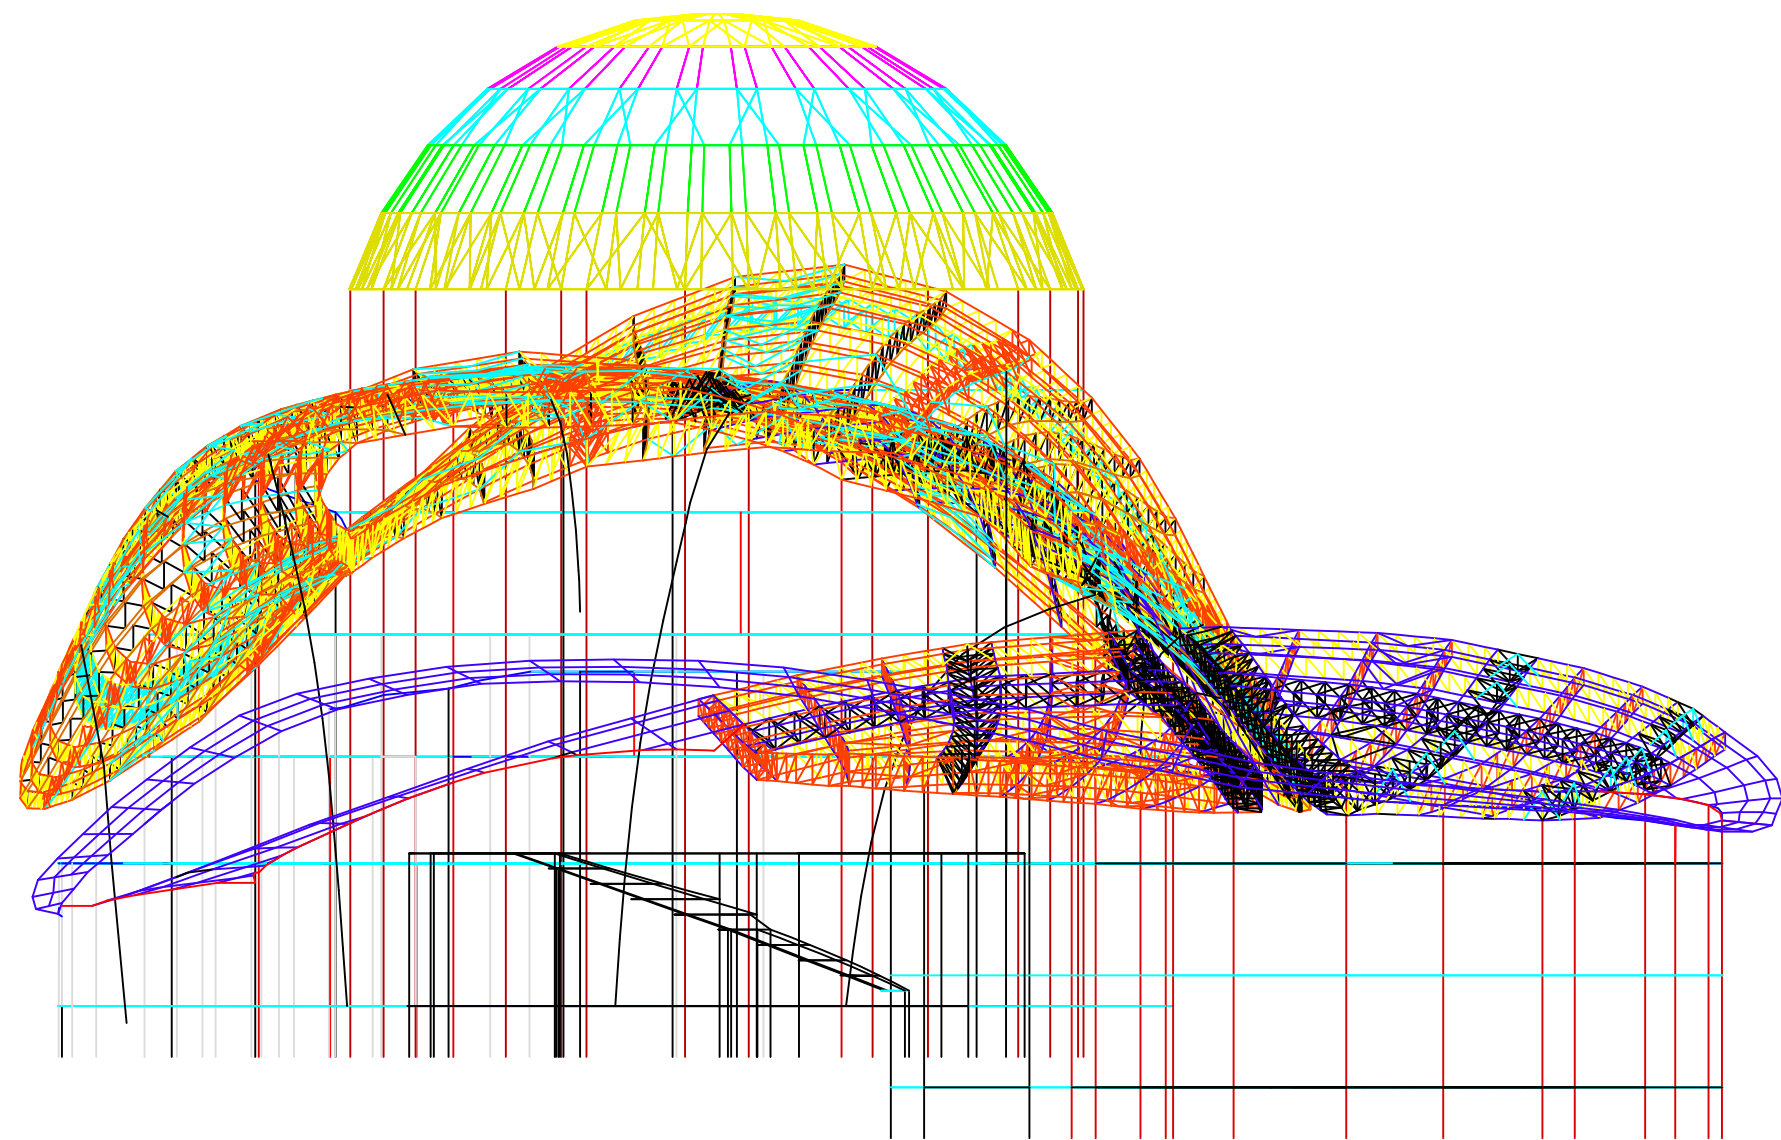


FRONT VIEW

PLEASE CLICK & ROTATE ANY
OF THE MODEL VIEWS HERE TO
SEE THE OTHER VIEWS

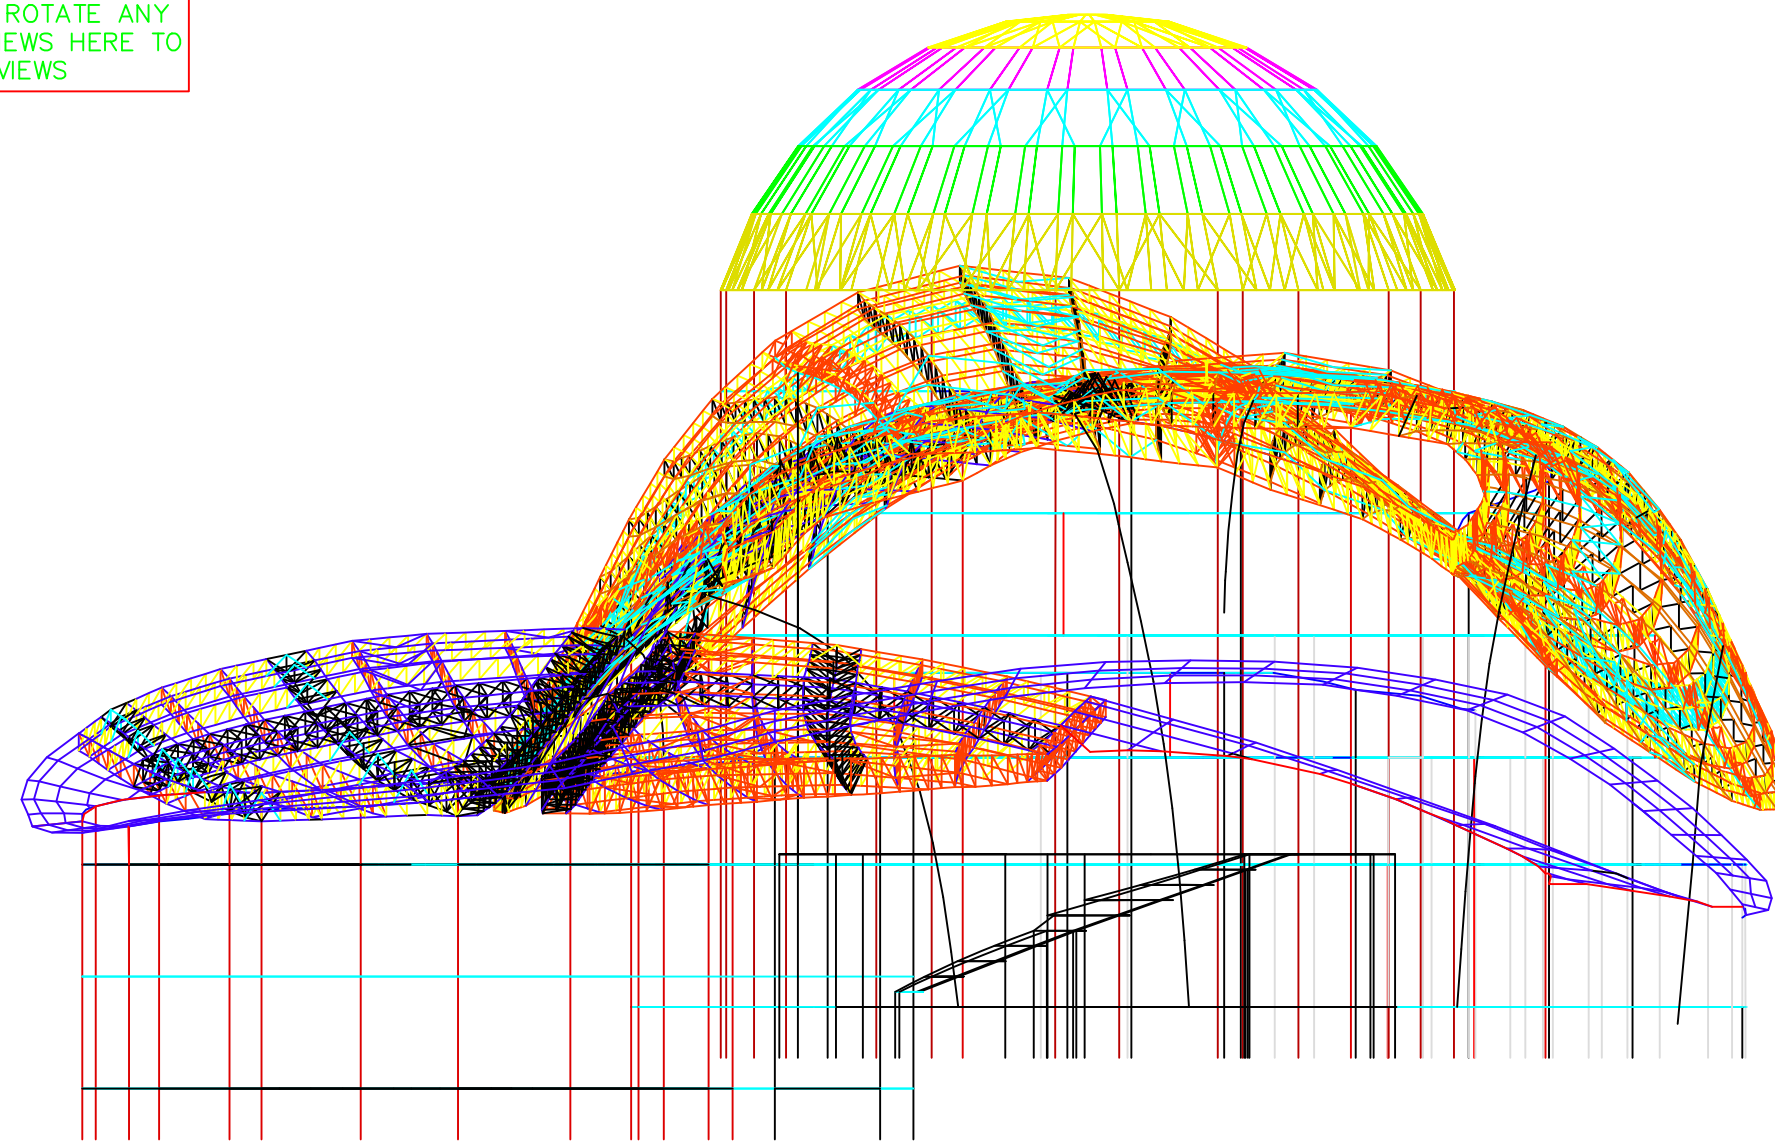

REAR VIEW

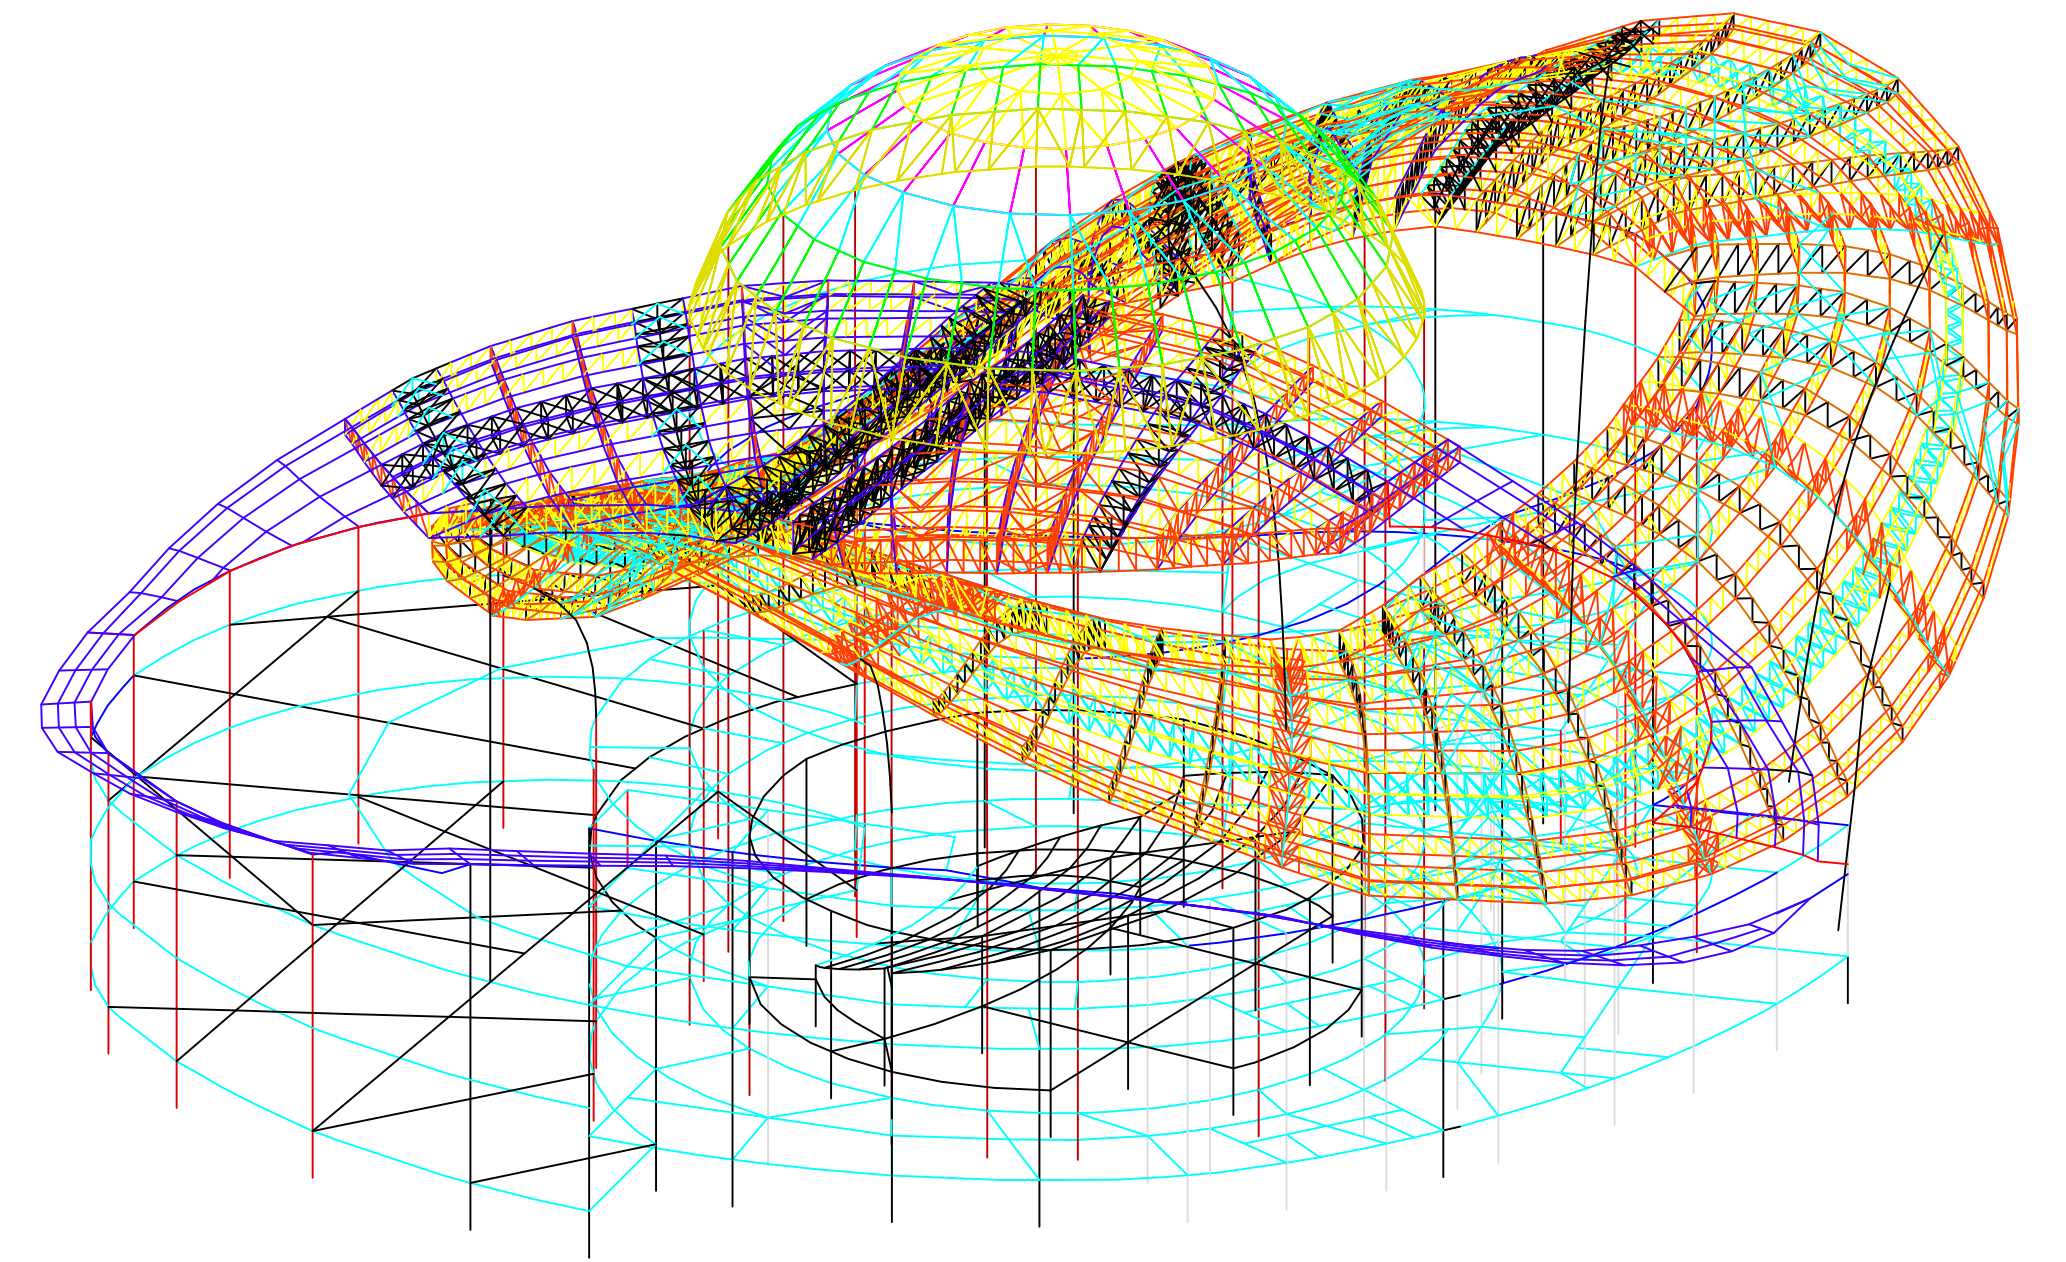

ISOMETRIC VIEW-2

PROJECT : SPACE THEATRE AT SCIENCE CITY-KOTTAYAM, KERALA
TITLE : STRUCTURAL FRAMING MODEL-COMPLETE
DATE : 23.10.2014

WILLWAYS CONSULTANCY INDIA (P) LTD
STRUCTURAL DESIGN TEAM • THIRUVANANTHAPURAM

STRUCTURAL FRAMING MODEL