


6750

ADJOINING BLOCK


ADJOINING BLOCK

PLAN EXISTING COLD STORAGE AT MUMBAI

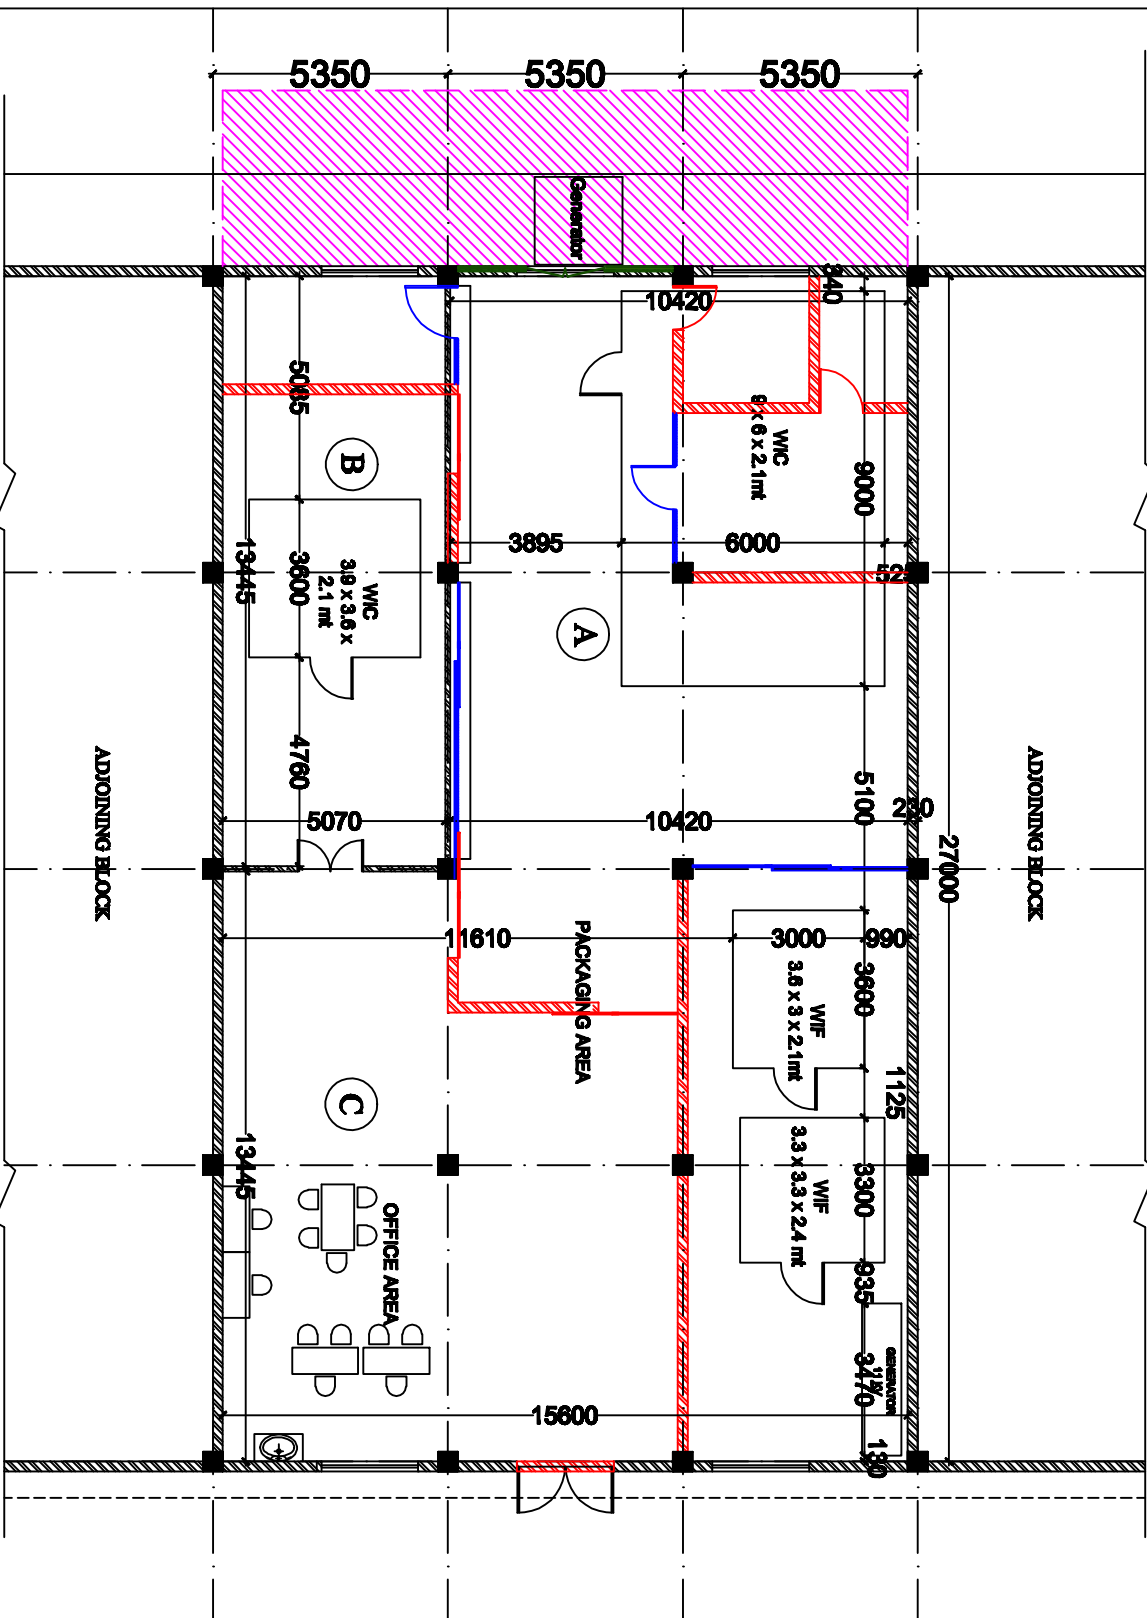



**GMSD - MUMBAI**

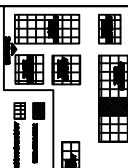DRAWING

KEY PLAN



LEGEND

- | | |
|---|--|
|  | REINFORCED WALLS WITH CRACKS |
|  | REINFORCED PARTITION WALLS WITH CRACKS |
|  | REINFORCED CRACKS IN EXISTING WALLS |
|  | REINFORCED CAVITY |

10






