


D1 (1800X2400)

D1 (1800X2400)


# ELEVATION 'A'

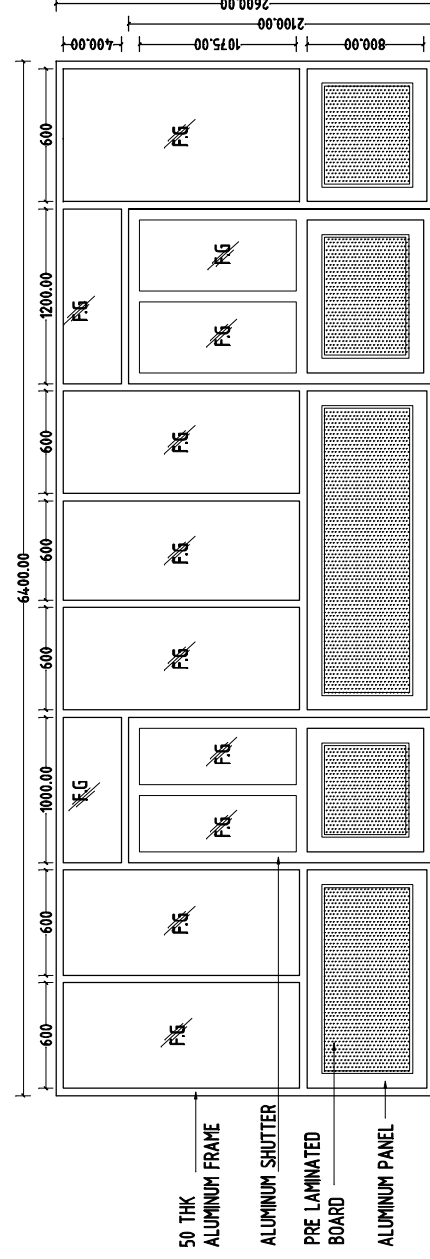

**D4 (1000X2100)**

**D3 (1200X2100)**

## ELEVATION 'B'

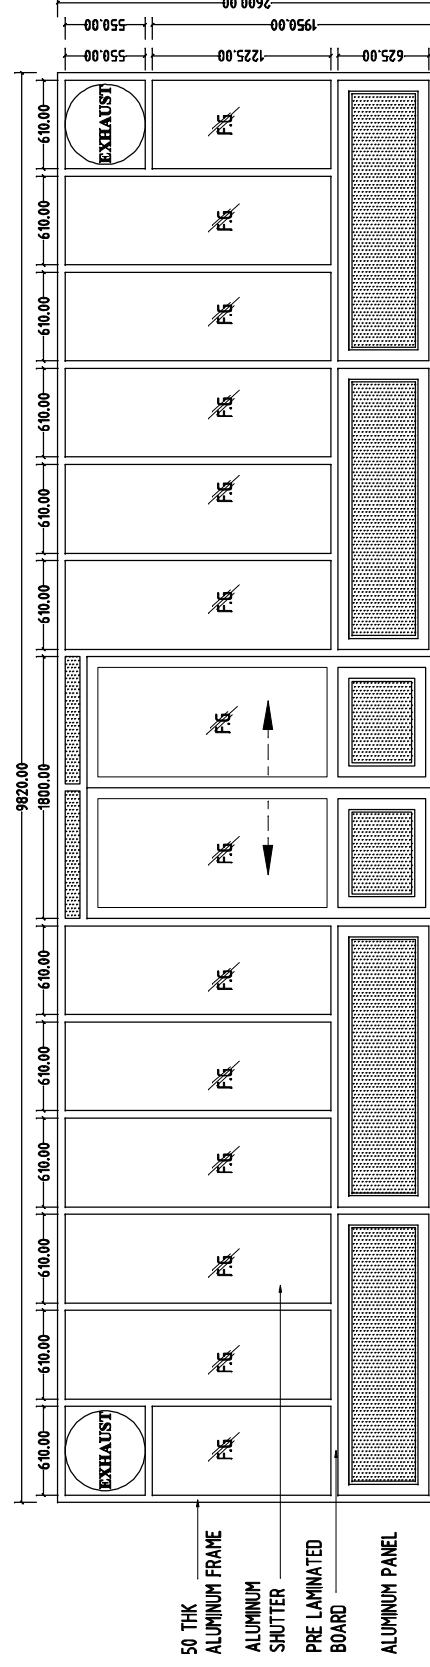

D (1800X2400)

## ELEVATION 'C'

<p align="center"><b>GMSD - KARNAL</b></p> <p align="center"><b>DRAWING</b></p> <p align="center"><b>KEY PLAN</b></p>		<p><b>NOTES:</b></p> <ol style="list-style-type: none"> <li>1. This drawing is copyright.</li> <li>2. This drawing should not be reproduced or handed over to third party without consent of competent authority.</li> <li>3. Do not scale from this drawing.</li> <li>4. All dimensions are in millimetres unless noted otherwise.</li> <li>5. These drawings are only indicative and not to be used for construction on site.</li> <li>6. Do not make any structural changes on site. The same are not recommended.</li> </ol>	
<table border="1"> <thead> <tr> <th>S.NO.</th> <th>REVISION ( READ DOWNWARD )</th> <th>DATE</th> </tr> </thead> <tbody> <tr> <td>1.</td> <td></td> <td></td> </tr> <tr> <td>2.</td> <td></td> <td></td> </tr> <tr> <td>3.</td> <td></td> <td></td> </tr> <tr> <td>4.</td> <td></td> <td></td> </tr> <tr> <td>5.</td> <td></td> <td></td> </tr> <tr> <td>6.</td> <td></td> <td></td> </tr> <tr> <td>7.</td> <td></td> <td></td> </tr> <tr> <td>8.</td> <td></td> <td></td> </tr> <tr> <td>9.</td> <td></td> <td></td> </tr> <tr> <td>10.</td> <td></td> <td></td> </tr> <tr> <td>11.</td> <td></td> <td></td> </tr> <tr> <td>12.</td> <td></td> <td></td> </tr> <tr> <td>13.</td> <td></td> <td></td> </tr> <tr> <td>14.</td> <td></td> <td></td> </tr> <tr> <td>15.</td> <td></td> <td></td> </tr> <tr> <td>16.</td> <td></td> <td></td> </tr> <tr> <td>17.</td> <td></td> <td></td> </tr> <tr> <td>18.</td> <td></td> <td></td> </tr> <tr> <td>19.</td> <td></td> <td></td> </tr> <tr> <td>93.</td> <td></td> <td></td> </tr> <tr> <td>94.</td> <td></td> <td></td> </tr> <tr> <td>95.</td> <td></td> <td></td> </tr> <tr> <td>96.</td> <td></td> <td></td> </tr> <tr> <td>97.</td> <td></td> <td></td> </tr> <tr> <td>98.</td> <td></td> <td></td> </tr> <tr> <td>99.</td> <td></td> <td></td> </tr> <tr> <td>100.</td> <td></td> <td></td> </tr> </tbody> </table>	S.NO.	REVISION ( READ DOWNWARD )	DATE	1.			2.			<table border="1"> <thead> <tr> <th>S.NO.</th> <th>REVISION ( READ DOWNWARD )</th> <th>DATE</th> </tr> </thead> <tbody> <tr> <td>1.</td> <td></td> <td></td> </tr> <tr> <td>2.</td> <td></td> <td></td> </tr> <tr> <td>3.</td> <td></td> <td></td> </tr> <tr> <td>4.</td> <td></td> <td></td> </tr> <tr> <td>5.</td> <td></td> <td></td> </tr> <tr> <td>6.</td> <td></td> <td></td> </tr> <tr> <td>7.</td> <td></td> <td></td> </tr> <tr> <td>8.</td> <td></td> <td></td> </tr> <tr> <td>9.</td> <td></td> <td></td> </tr> <tr> <td>10.</td> <td></td> <td></td> </tr> <tr> <td>11.</td> <td></td> <td></td> </tr> <tr> <td>12.</td> <td></td> <td></td> </tr> <tr> <td>13.</td> <td></td> <td></td> </tr> <tr> <td>14.</td> <td></td> <td></td> </tr> <tr> <td>15.</td> <td></td> <td></td> </tr> <tr> <td>16.</td> <td></td> <td></td> </tr> <tr> <td>17.</td> <td></td> <td></td> </tr> <tr> <td>18.</td> <td></td> <td></td> </tr> <tr> <td>19.</td> <td></td> <td></td> </tr> <tr> <td>20.</td> <td></td> <td></td> </tr> <tr> <td>21.</td> <td></td> <td></td> </tr> <tr> <td>22.</td> <td></td> <td></td> </tr> <tr> <td>23.</td> <td></td> <td></td> </tr> <tr> <td>24.</td> <td></td> <td></td> </tr> <tr> <td>25.</td> <td></td> <td></td> </tr> <tr> <td>26.</td> </tr></tbody></table>	S.NO.	REVISION ( READ DOWNWARD )	DATE	1.			2.			3.			
S.NO.	REVISION ( READ DOWNWARD )	DATE	
1.	
2.	
S.NO.	REVISION ( READ DOWNWARD )	DATE	
1.	
2.	
