


SAT, WARD 9 & 10

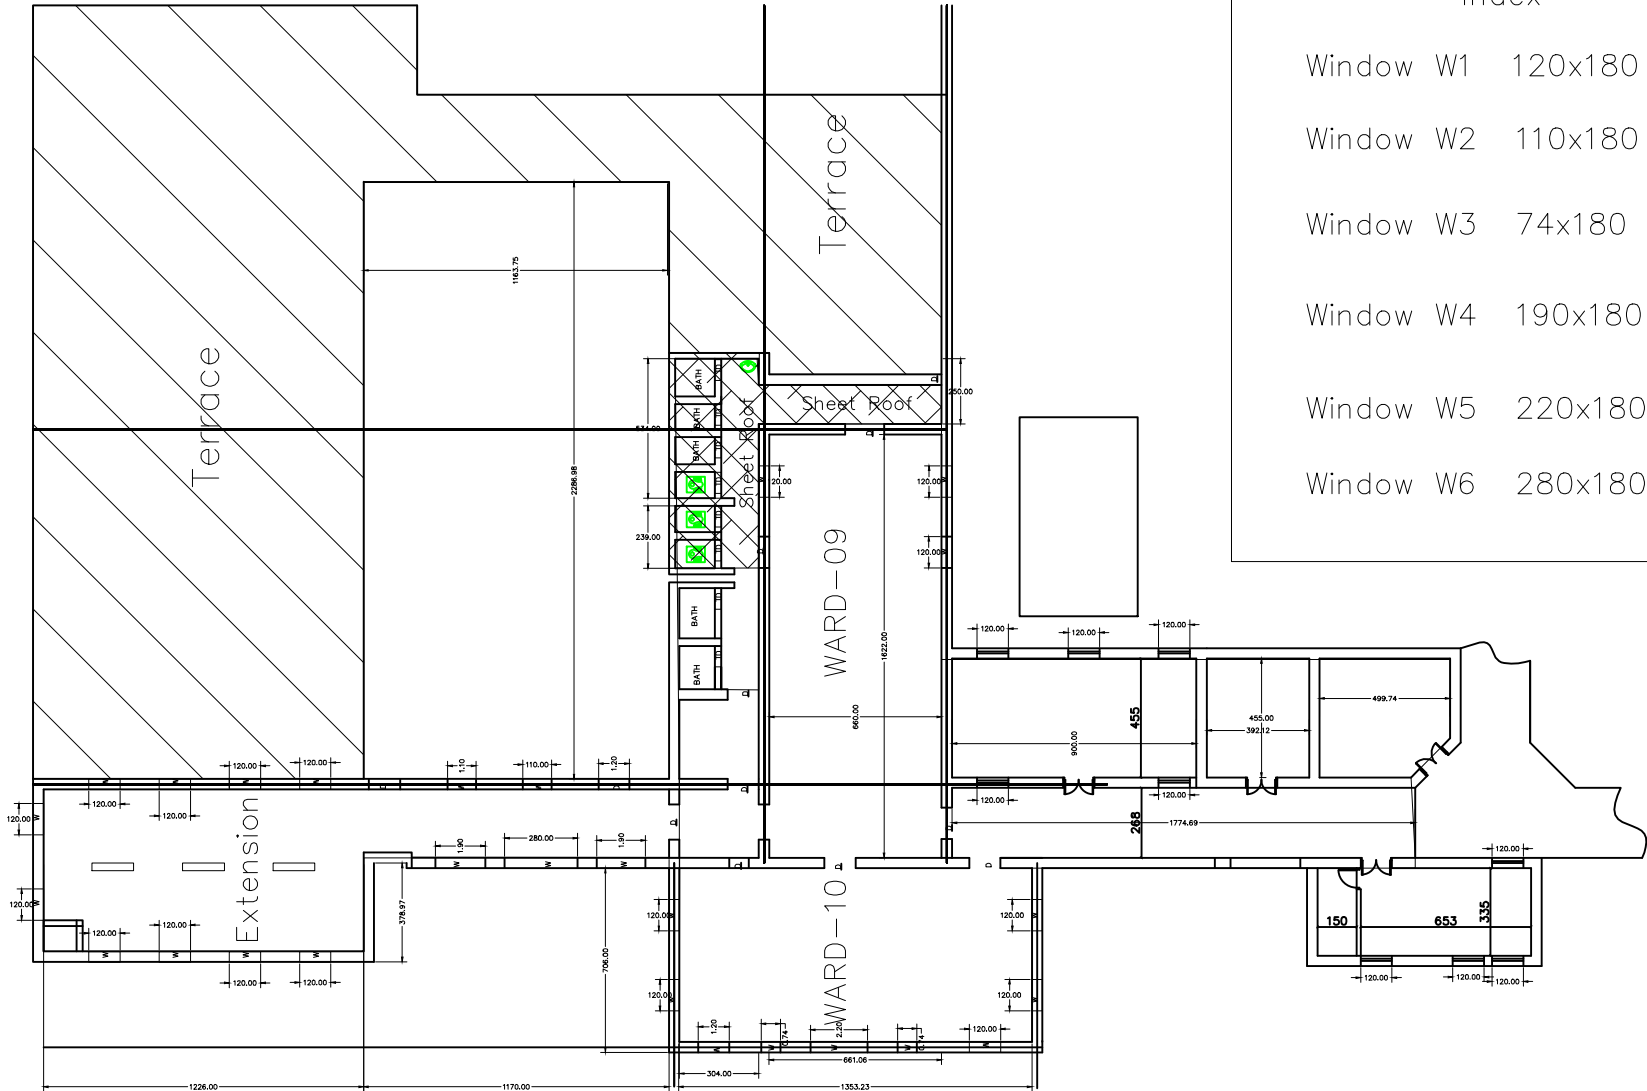

| Index | | | |
|-----------|---------|----|--|
| Window W1 | 120x180 | 28 | |
| Window W2 | 110x180 | 02 | |
| Window W3 | 74x180 | 02 | |
| Window W4 | 190x180 | 02 | |
| Window W5 | 220x180 | 01 | |
| Window W6 | 280x180 | 01 | |