
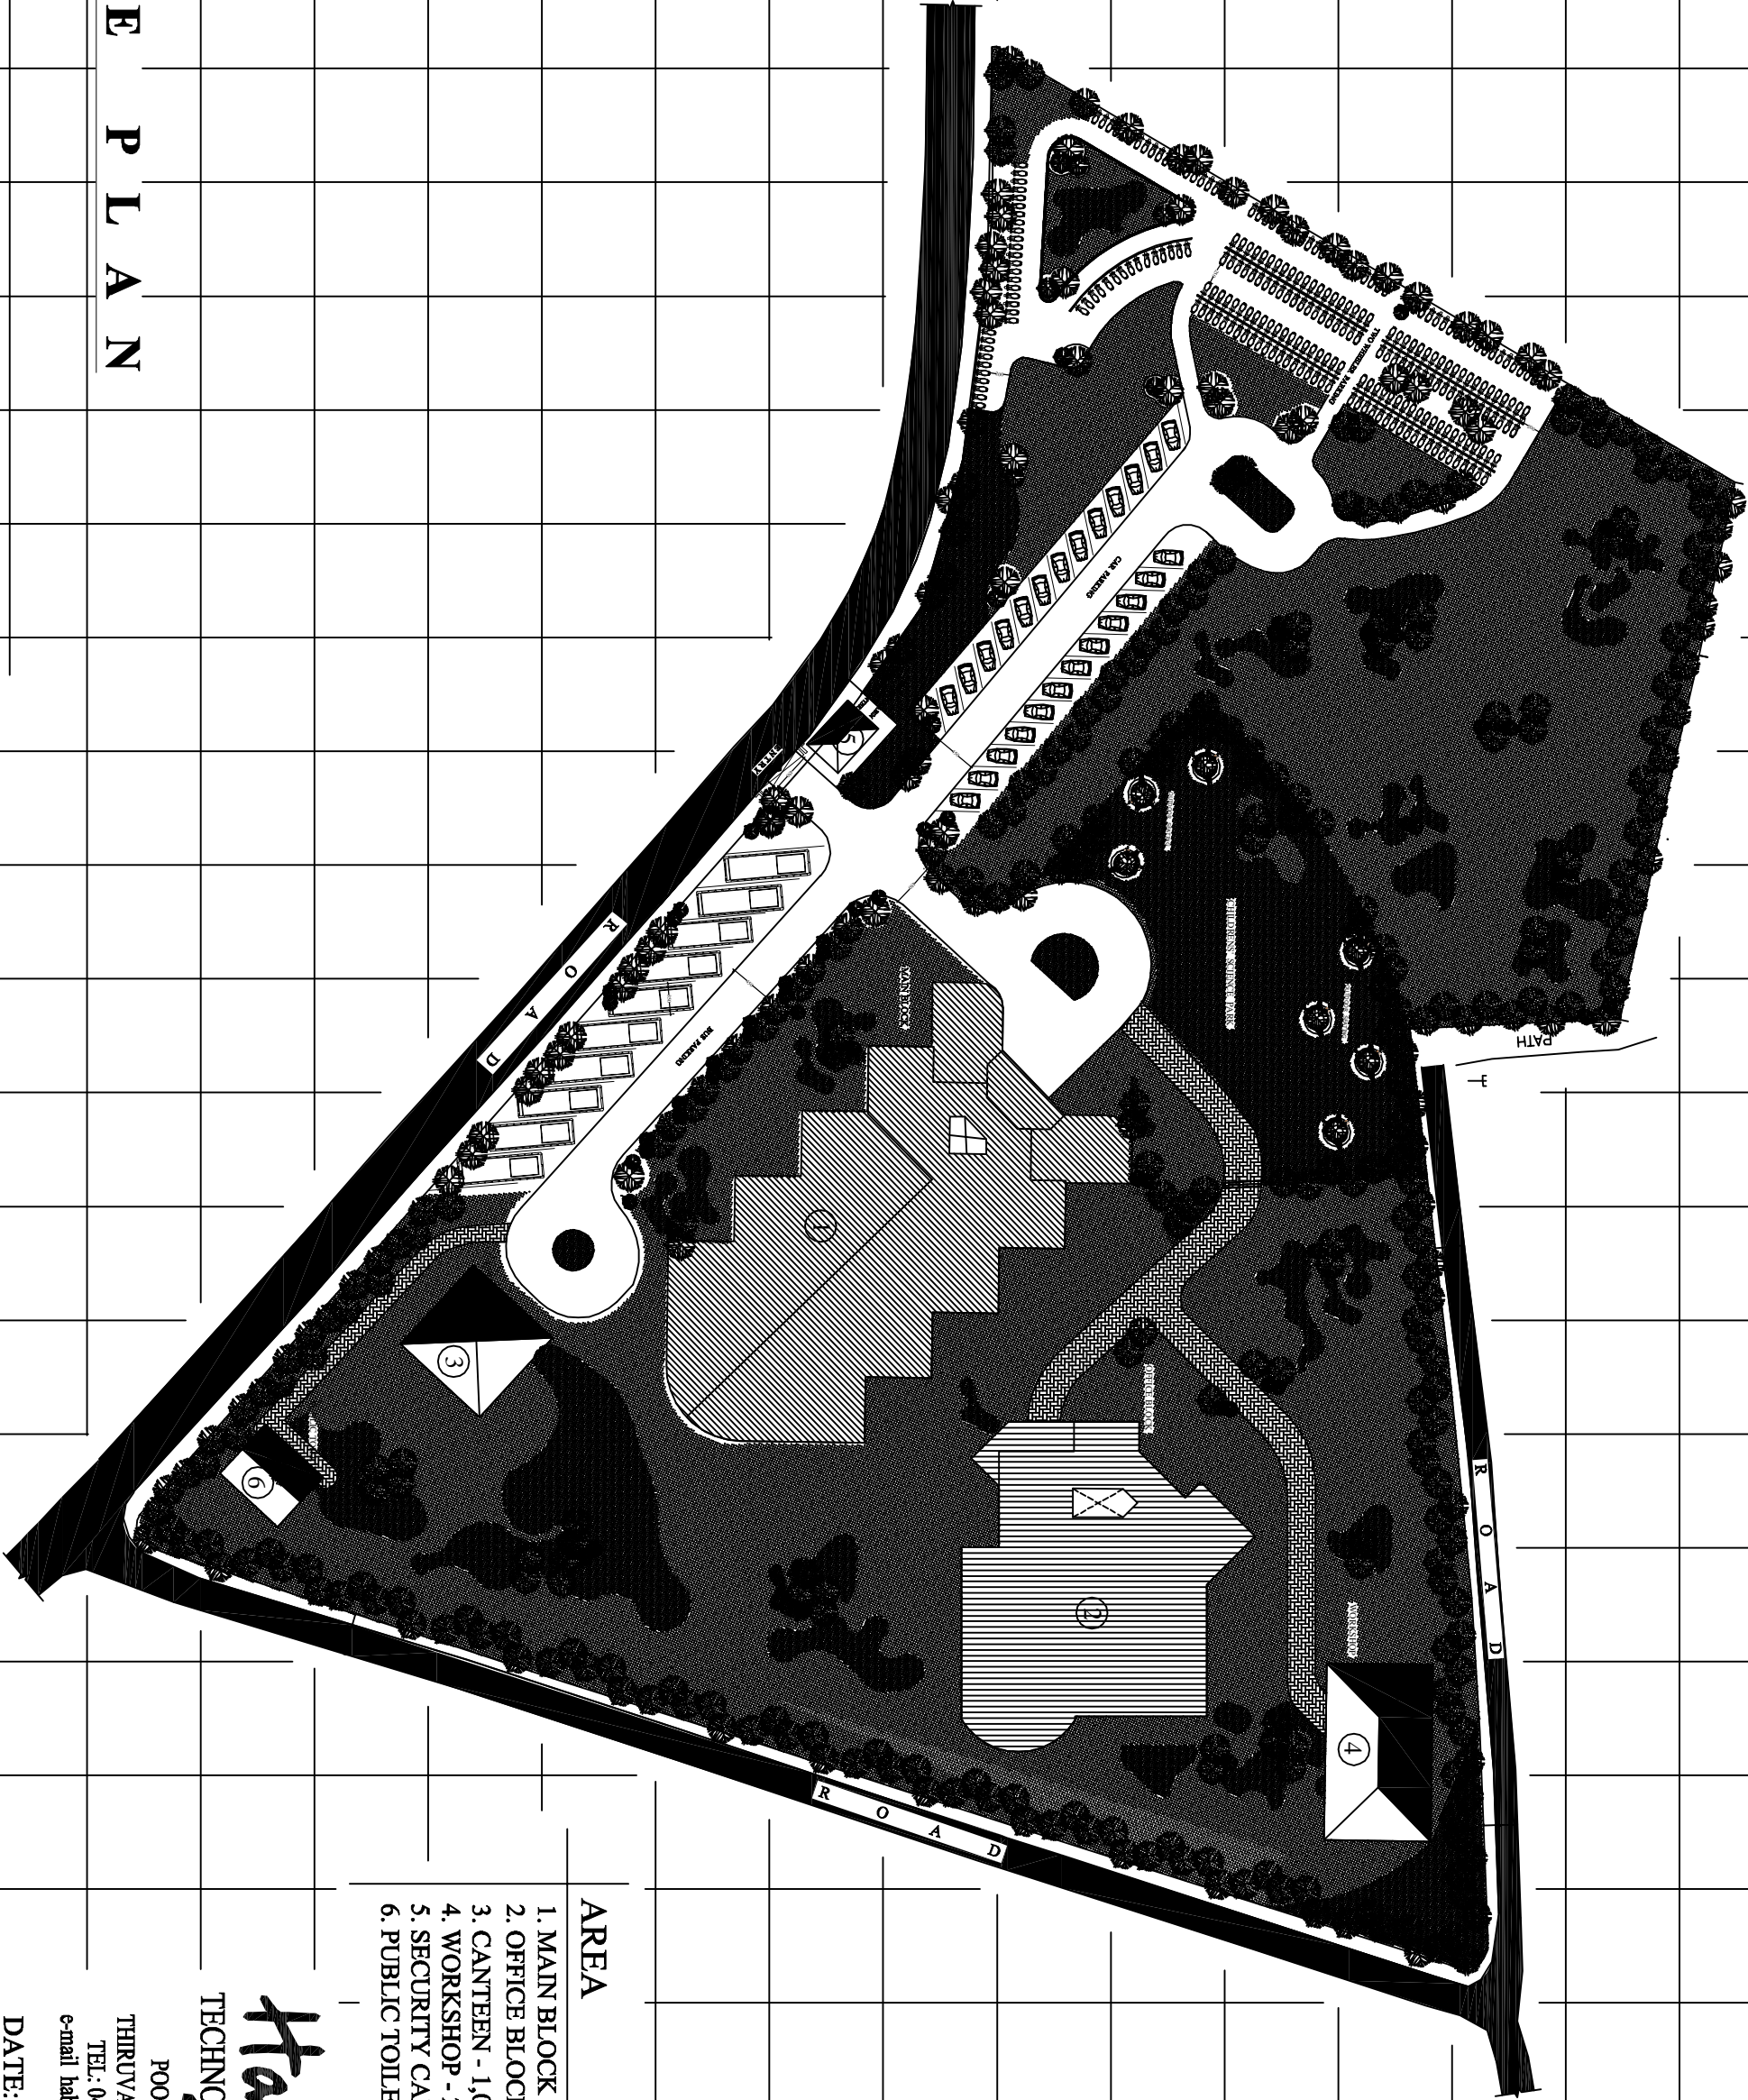


REGIONAL SCIENCE CENTRE, CHALAKUDY
(GOVT. OF KERALA)

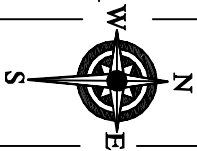

AREA

- 1. MAIN BLOCK - 21,000 SQ FT
- 2. OFFICE BLOCK - 17,500 SQ FT
- 3. CANTEEN - 1,000 SQ FT
- 4. WORKSHOP - 2,000 SQ FT
- 5. SECURITY CABIN/TICKET - 200 SQ FT
- 6. PUBLIC TOILET - 450 SQ FT

Habitat
TECHNOLOGY GROUP

POOJAPPURA
THIRUVANANTHAPURAM-12
TEL: 0471-2344904, 2342723
e-mail habitat@astanetindia.com

DATE:

S I T E P L A N