



# Ground Floor Plan

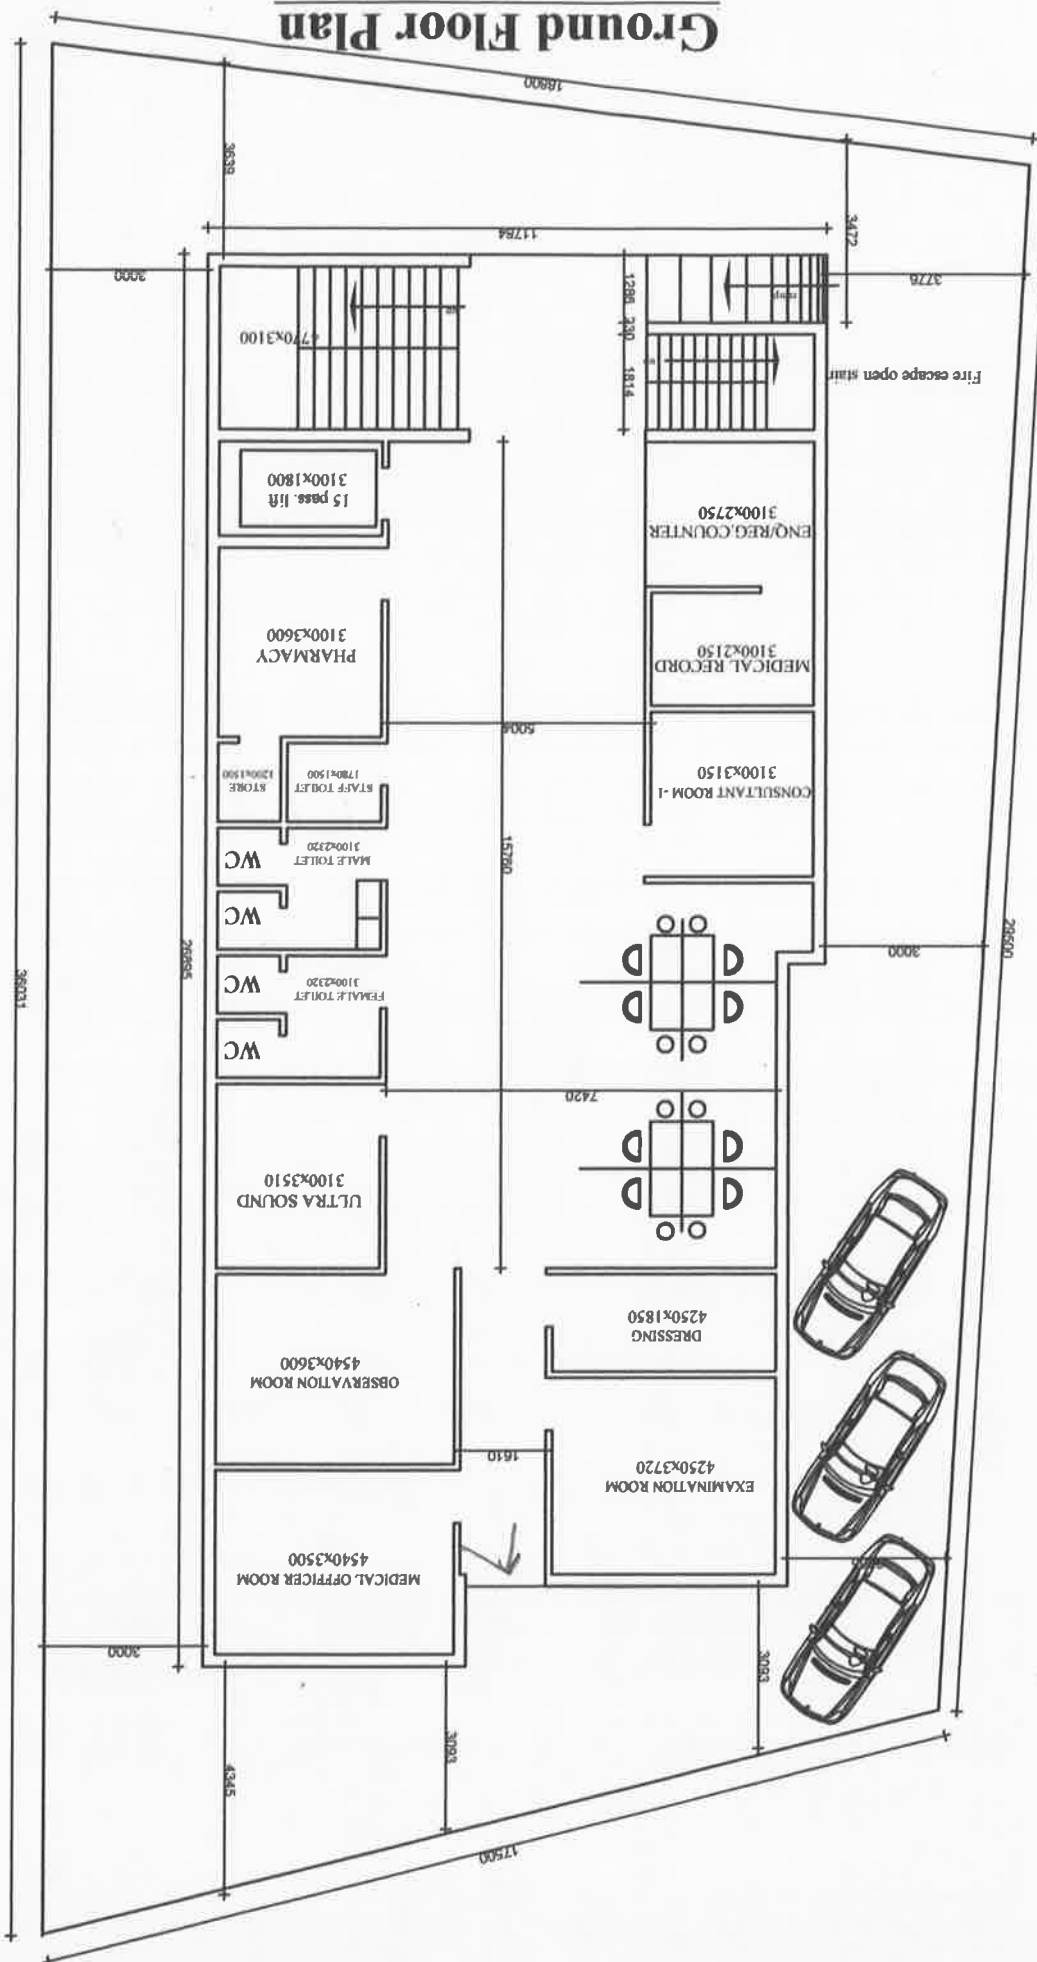

# First Floor Plan

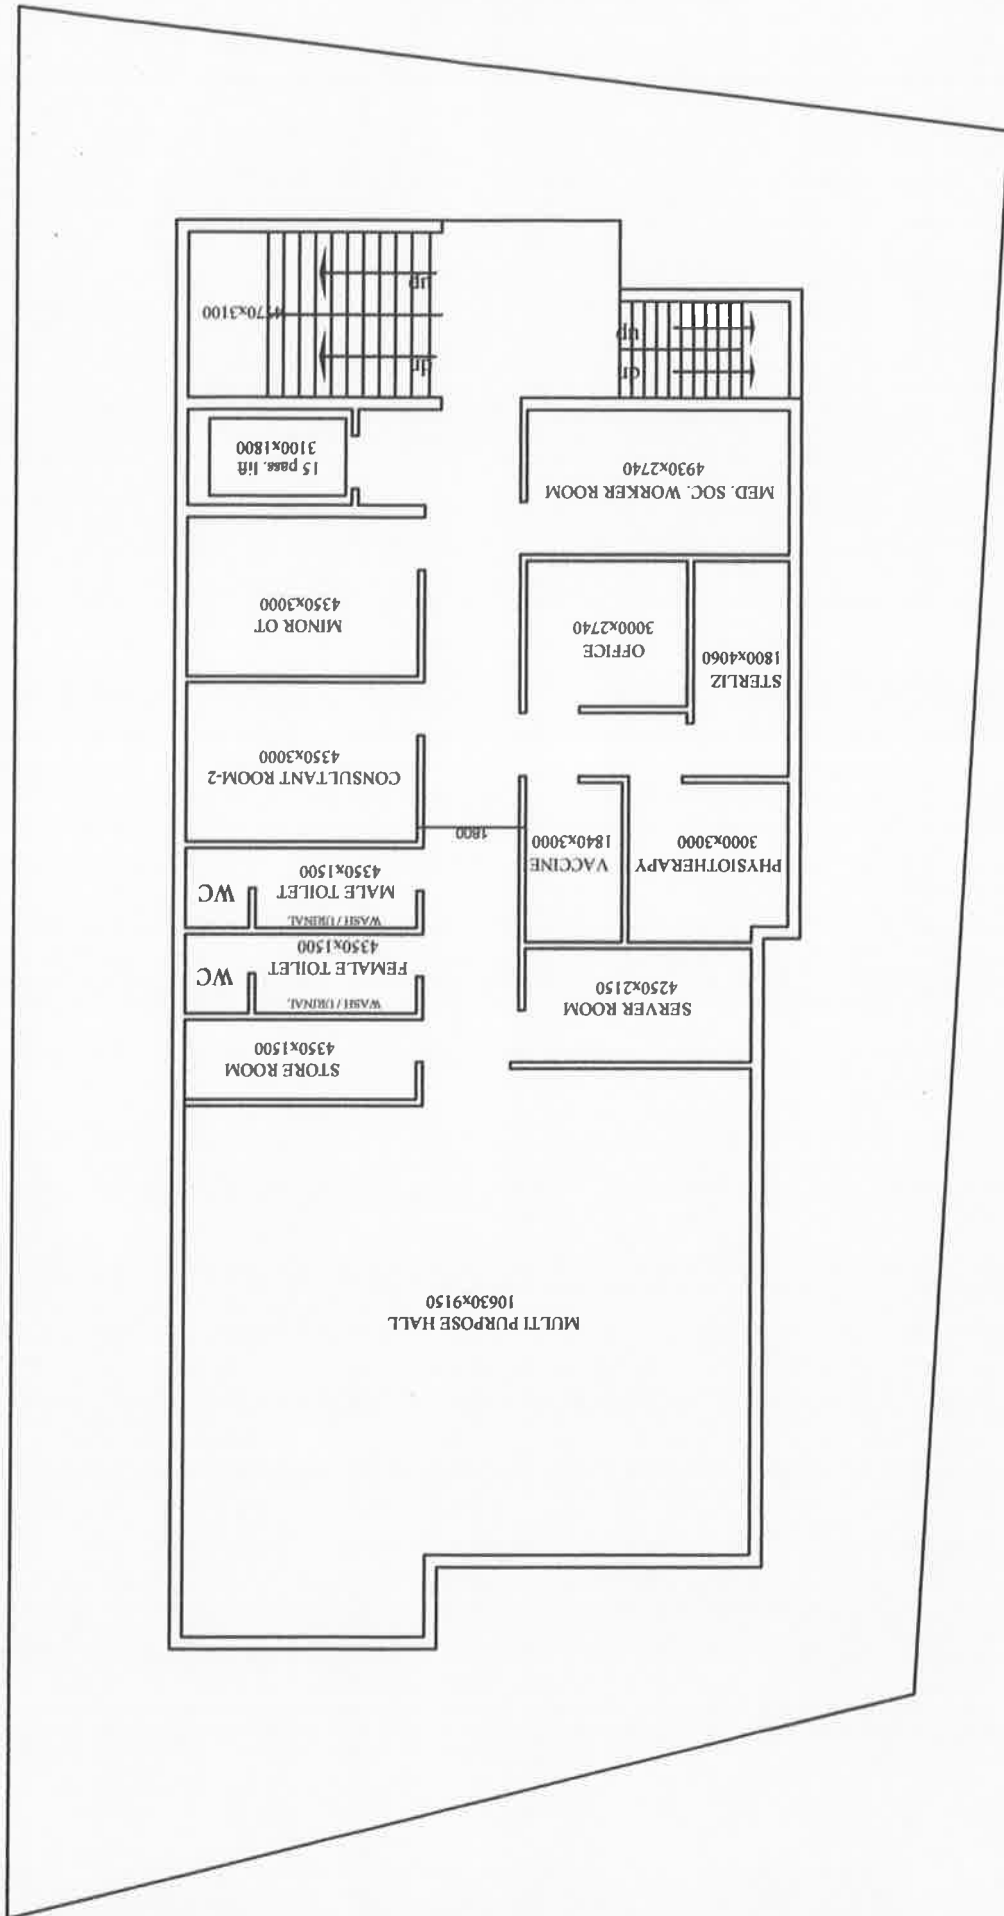

## Second Floor Plan

