

LEGEND

- PROPOSED WALLS WITH OPENINGS
- PROPOSED PARTITIONS WITH OPENINGS
- PROPOSED OPENINGS IN EXISTING WALLS
- PROPOSED FLOOR ROOF STRUCTURES

- NOTES
1. The drawing is to be used for the purpose of the existing cold storage at Kolkata.

EXISTING FLOOR PLAN WITH PROPOSED WALLS & PARTITIONS (DRAFT)




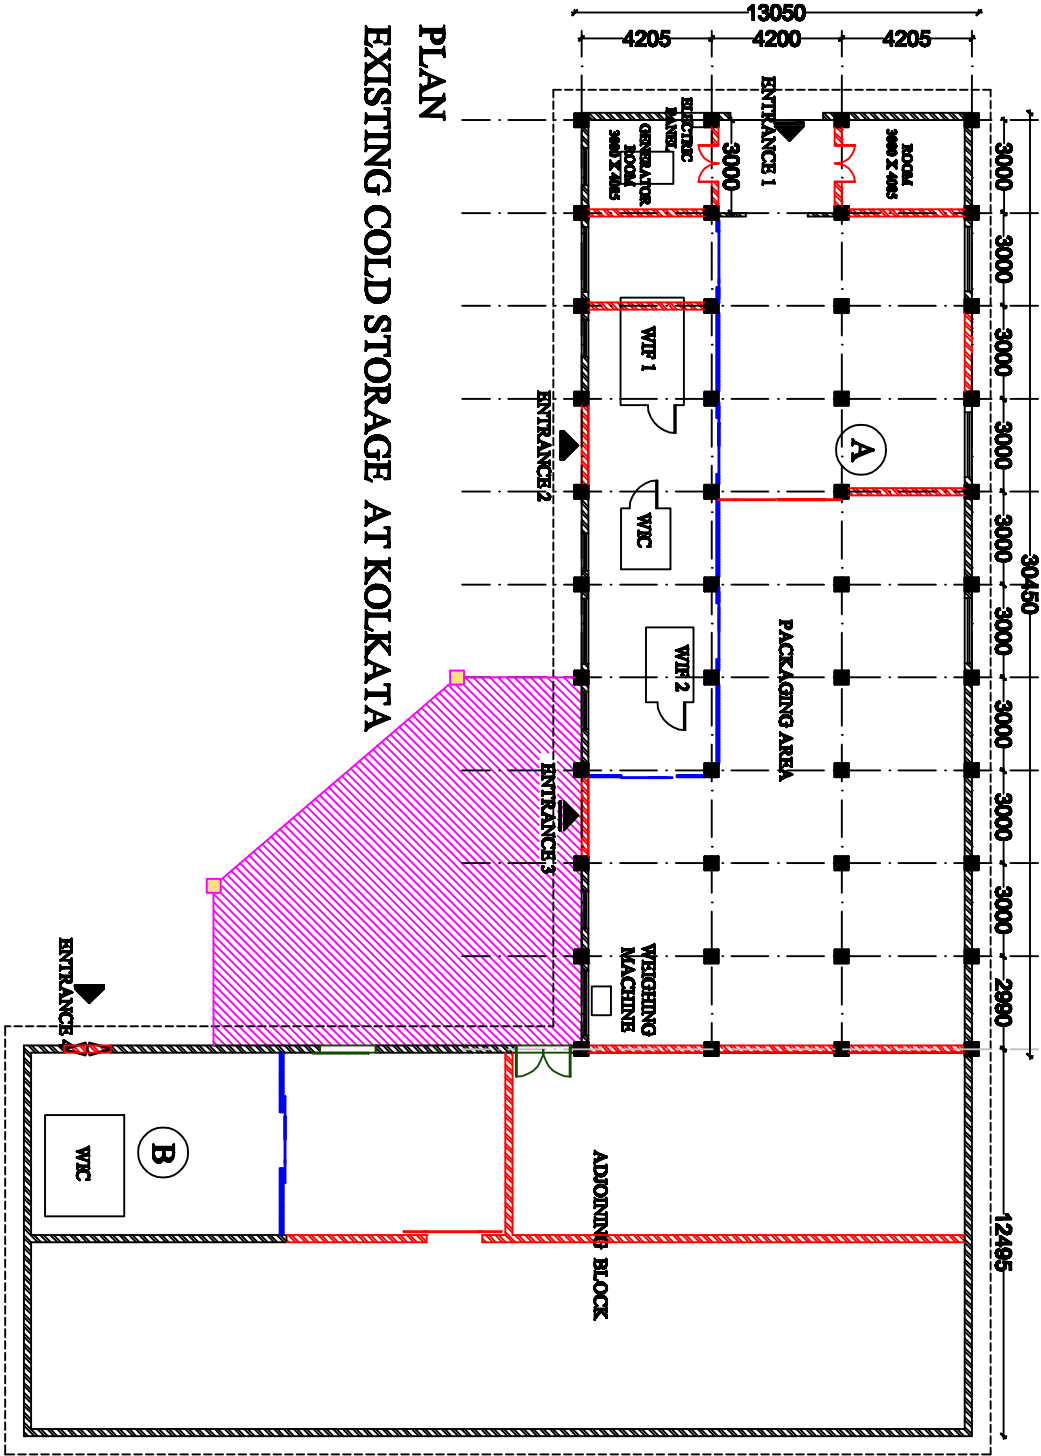

PLAN

EXISTING COLD STORAGE AT KOLKATA