


LEGEND	
DT	DOUCHE TAP (HEALTH FAUCET)
AV	ANGLE VALVE
CSC	CONCEALED STOP COCK
FT	FLOOR TRAP
GRY	GREY LINE
BLK	BLACK LINE
MRR	MIRROR
DO	DOMESTIC WATER
FL	FLUSHING WATER
LBT	LONG BODY TAP
WB / CS	WASH COUNTER SUNK
WB / STD	WASH BASIN/STANDARD
TRG	TOWEL RING
TR	TOWEL ROD
EWC/S	STANDARD EUROPEAN WATER CLOSET WITH 'S' TRAP
UR / BT	URINAL WITH BOTTLE TRAP
CO	CLEAN OUT
⏏	REDUCER
⊗	WHEEL VALVE

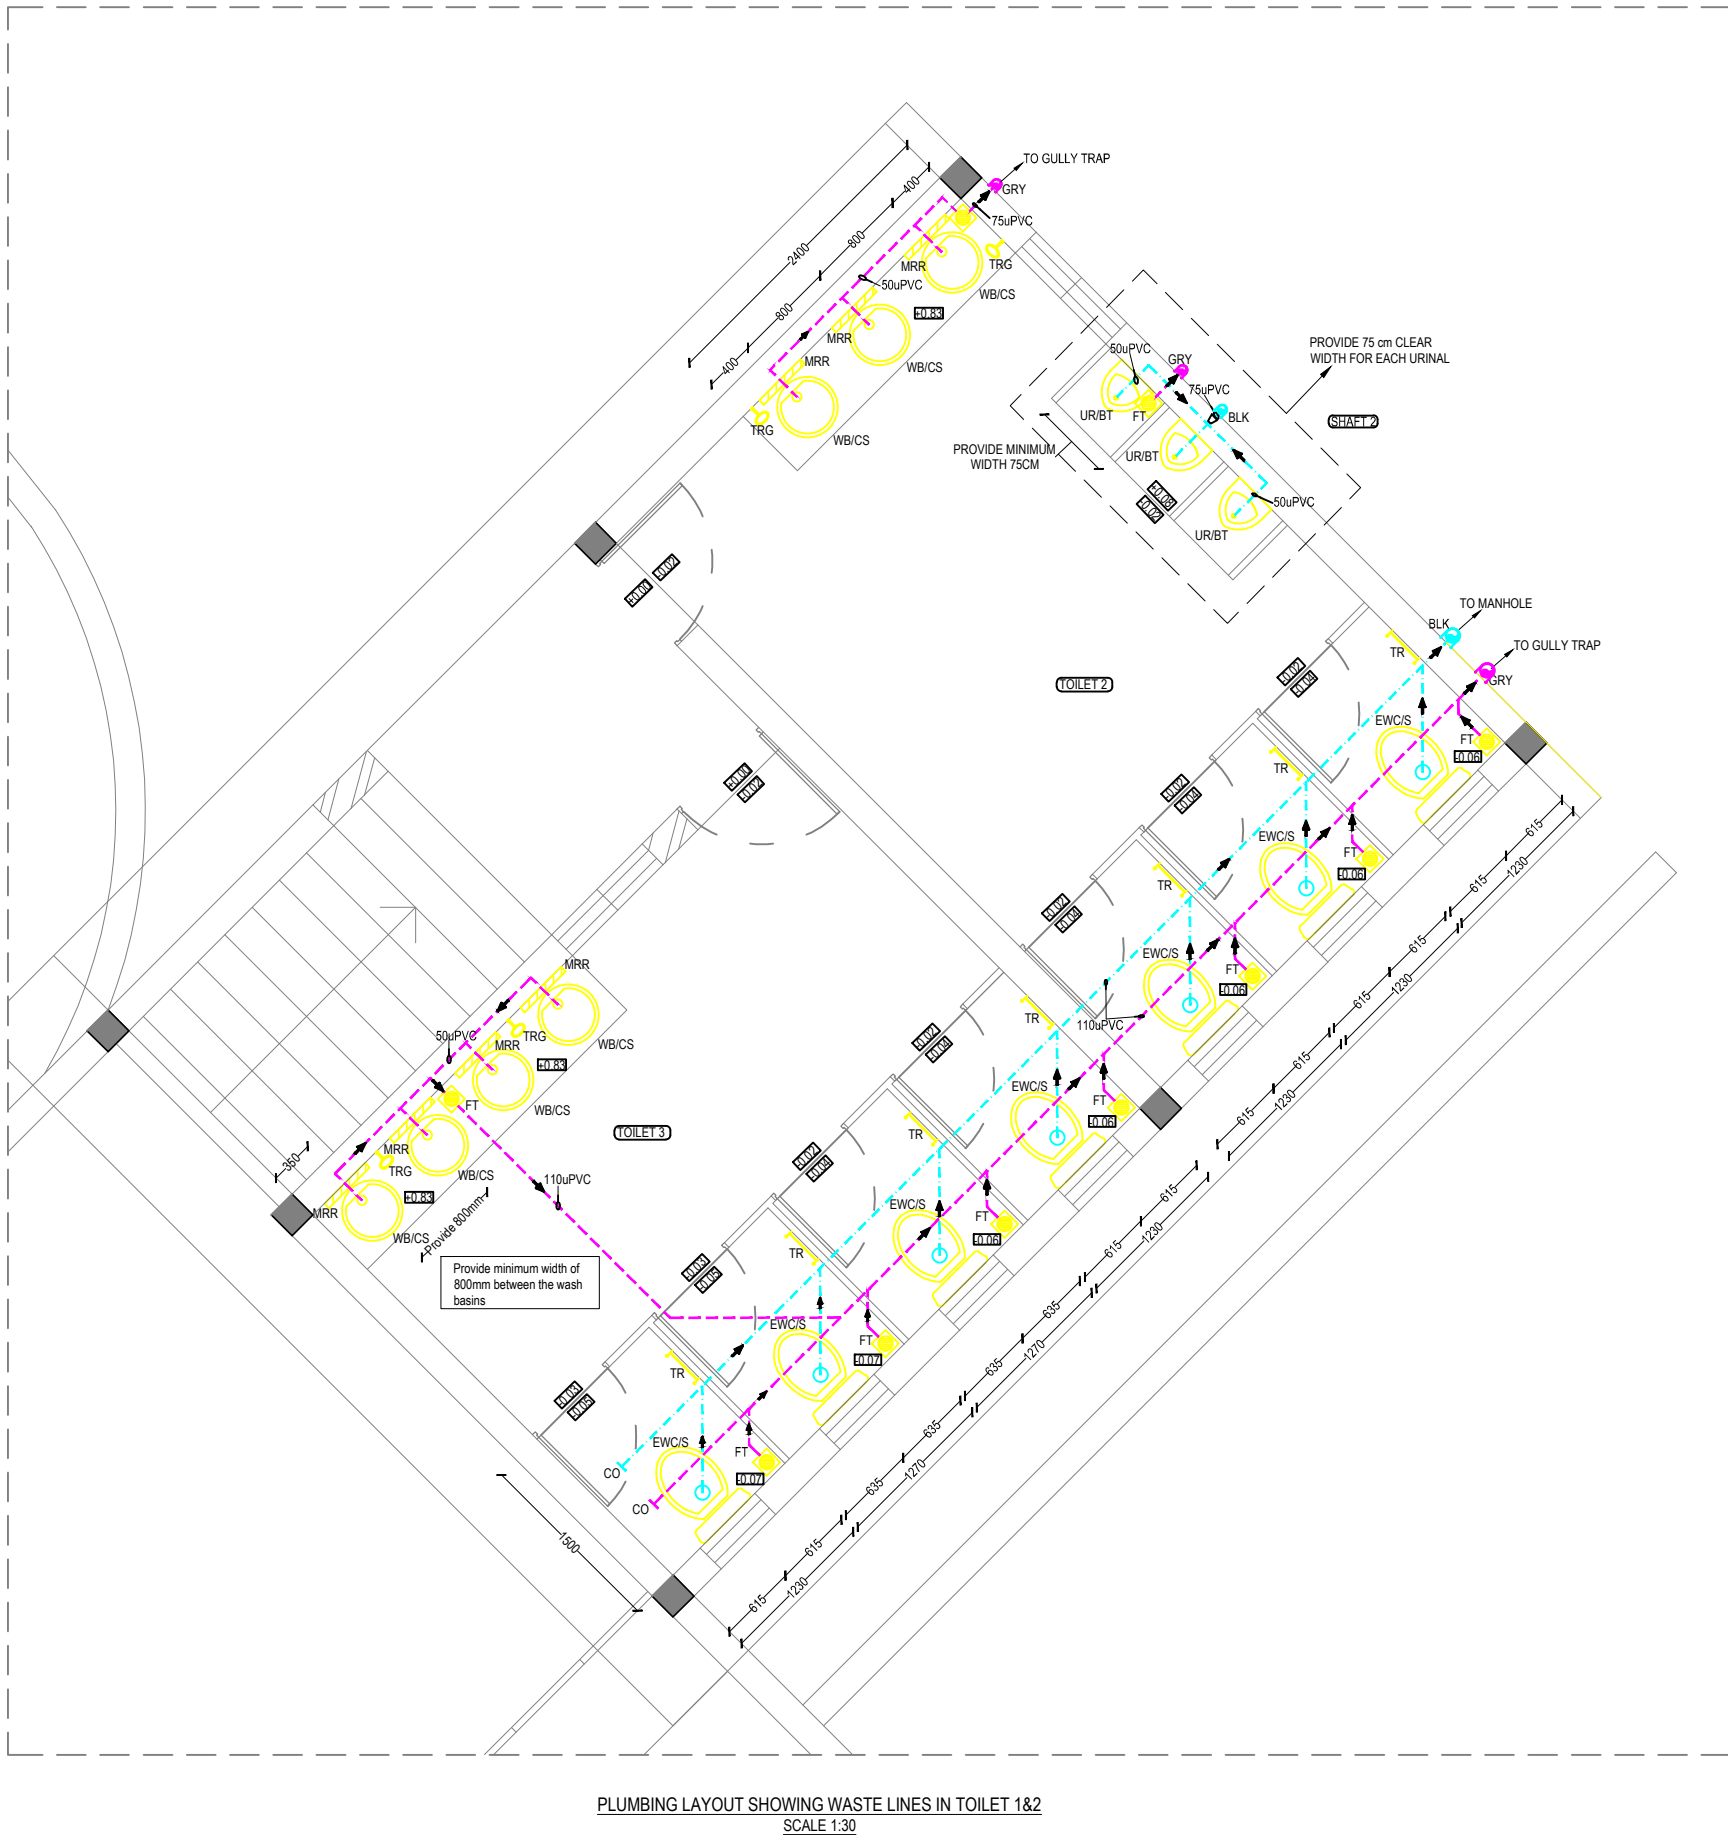

PLUMBING LAYOUT SHOWING WASTE LINES IN TOILET 1&2
SCALE 1:30